



NOTES:
FOR MATERIALS DESCRIPTION
REFER TO HOUSE TYPE DRAWINGS

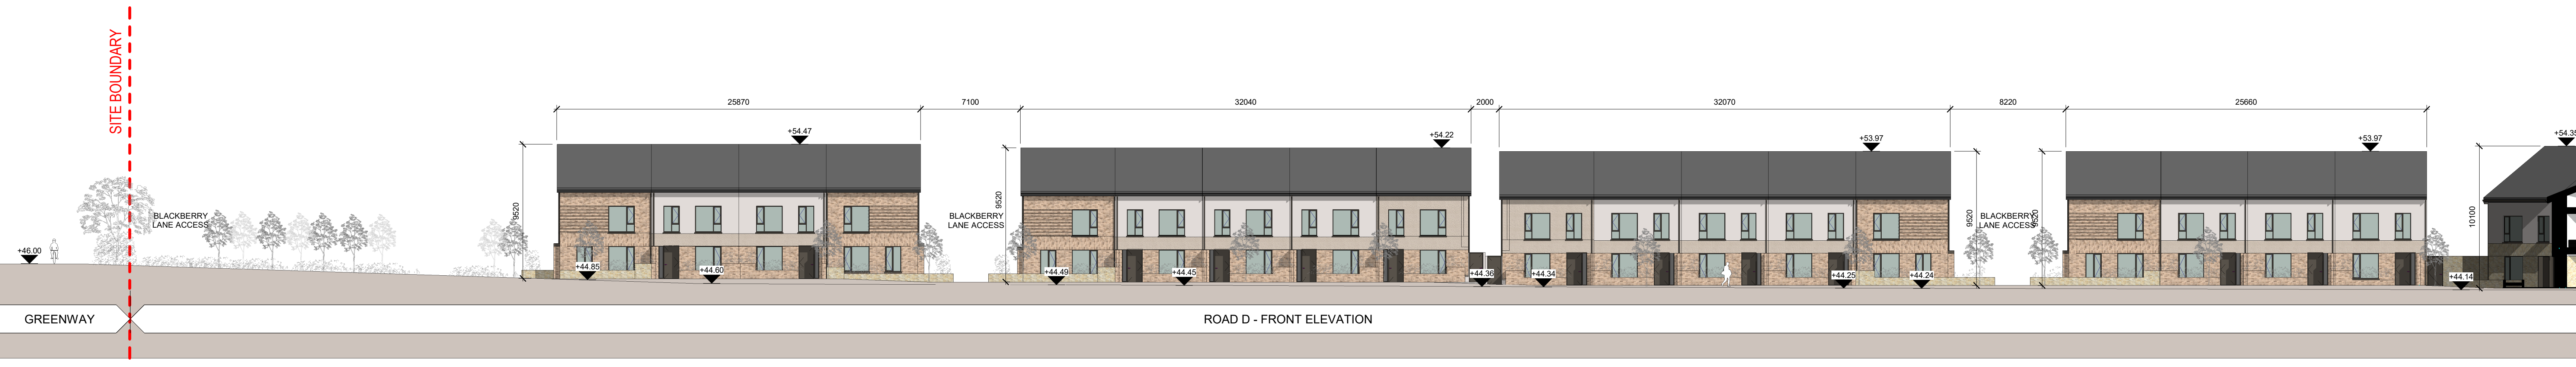


1 ROAD D - FRONT ELEVATION 01
1 : 200




2 ROAD D - REAR ELEVATION
1 : 200

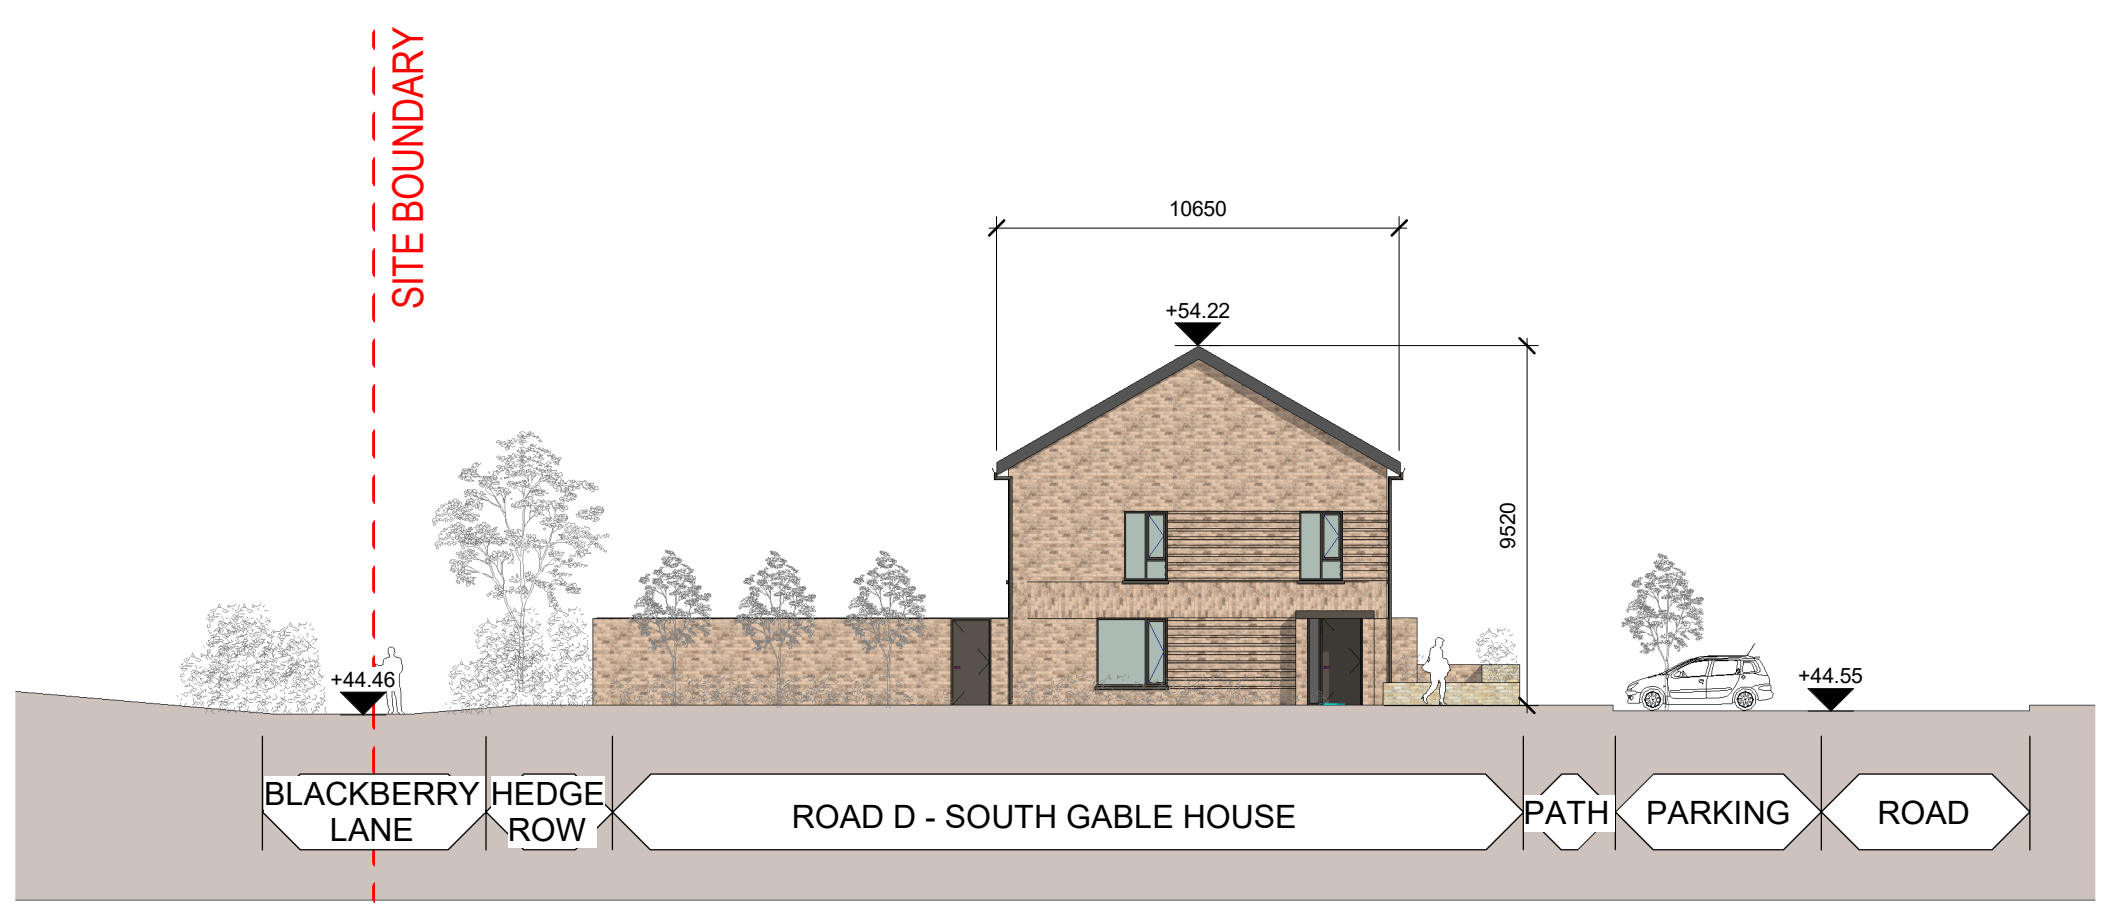

3 ROAD D - SOUTH GABLE 01
1 : 200

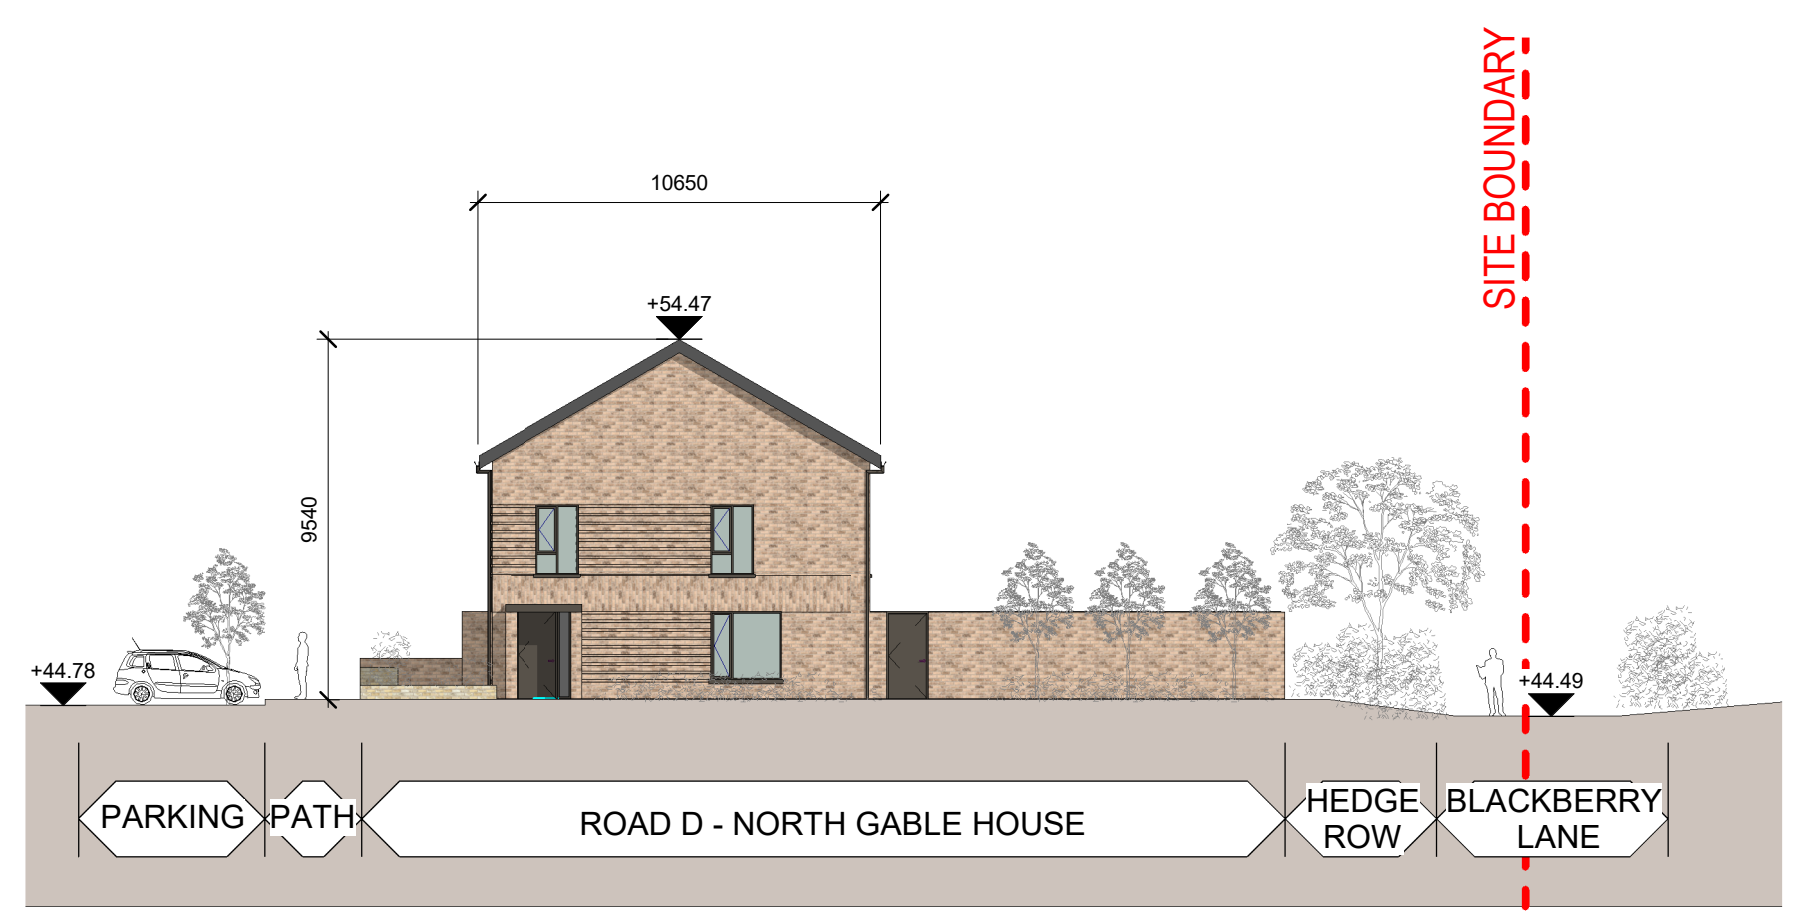

4 ROAD D - NORTH GABLE 01
1 : 200

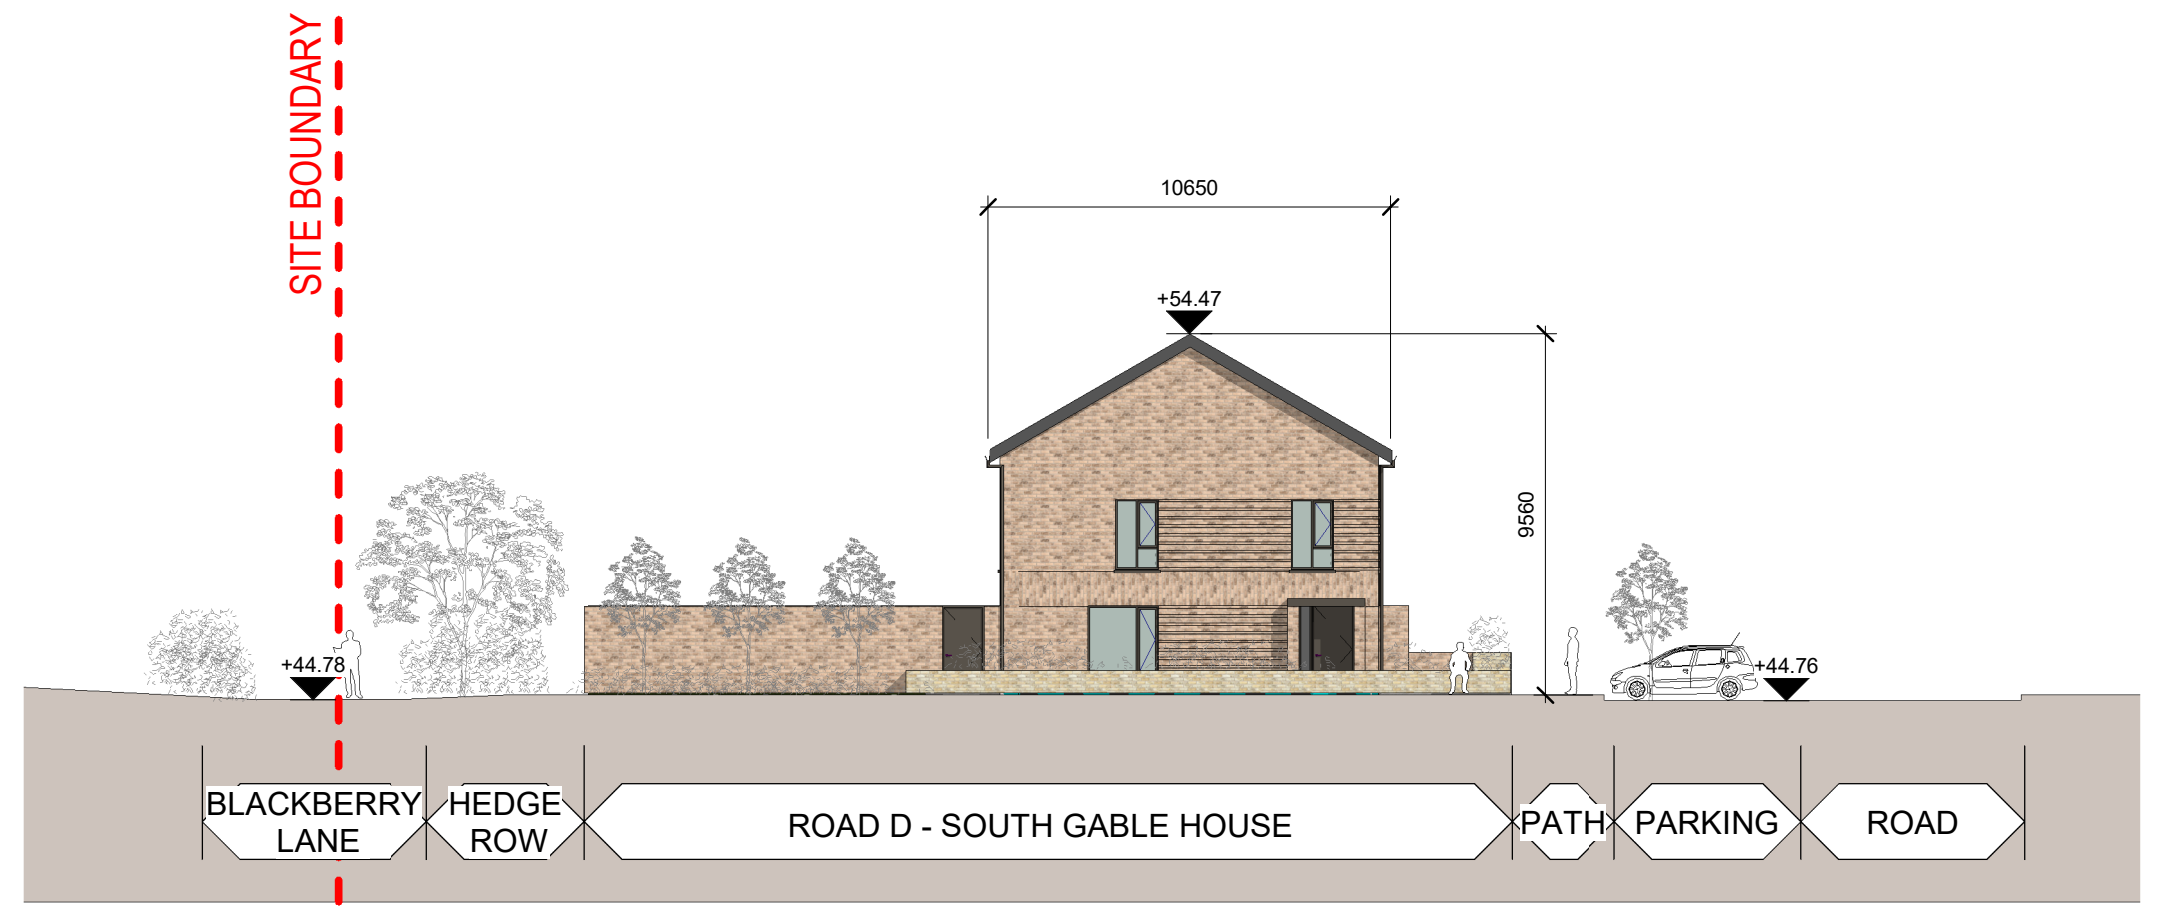

5 ROAD D - SOUTH GABLE 02
1 : 200

REV	DATE	DESCRIPTION	CHK	DRN
P1	10/12/2021	ISSUED FOR PLANNING APPROVAL	RD	YF

STATUS CODE DESCRIPTION
ISSUED FOR PLANNING APPROVAL

CLIENT
AVENIR HOMES LIMITED

PROJECT
THE GREEN QUARTER

DRAWING
ELEVATIONS SHEET 02

PROJECT NUMBER	DATE	
65814	10/12/2021	
SCALE @ A0:	DRAWN/CHECKED:	
As indicated	YF/CM	
STATUS CODE:	DRAWING NUMBER	REVISION
A1	ATH-HJL-H-ZZ-DR-A-2002	P1