





1 ROAD A - FRONT ELEVATION
 2003 SCALE 1 : 200

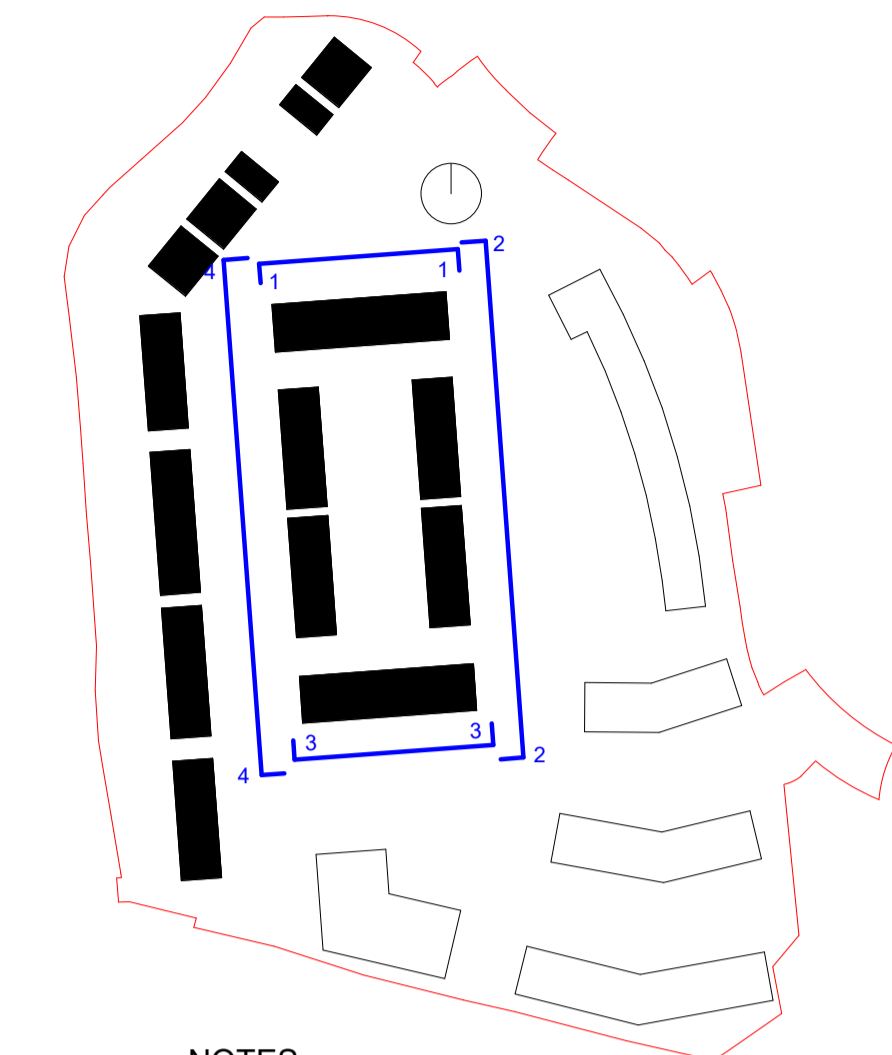


NOTES:
 FOR MATERIALS DESCRIPTION
 REFER TO HOUSE TYPE DRAWINGS

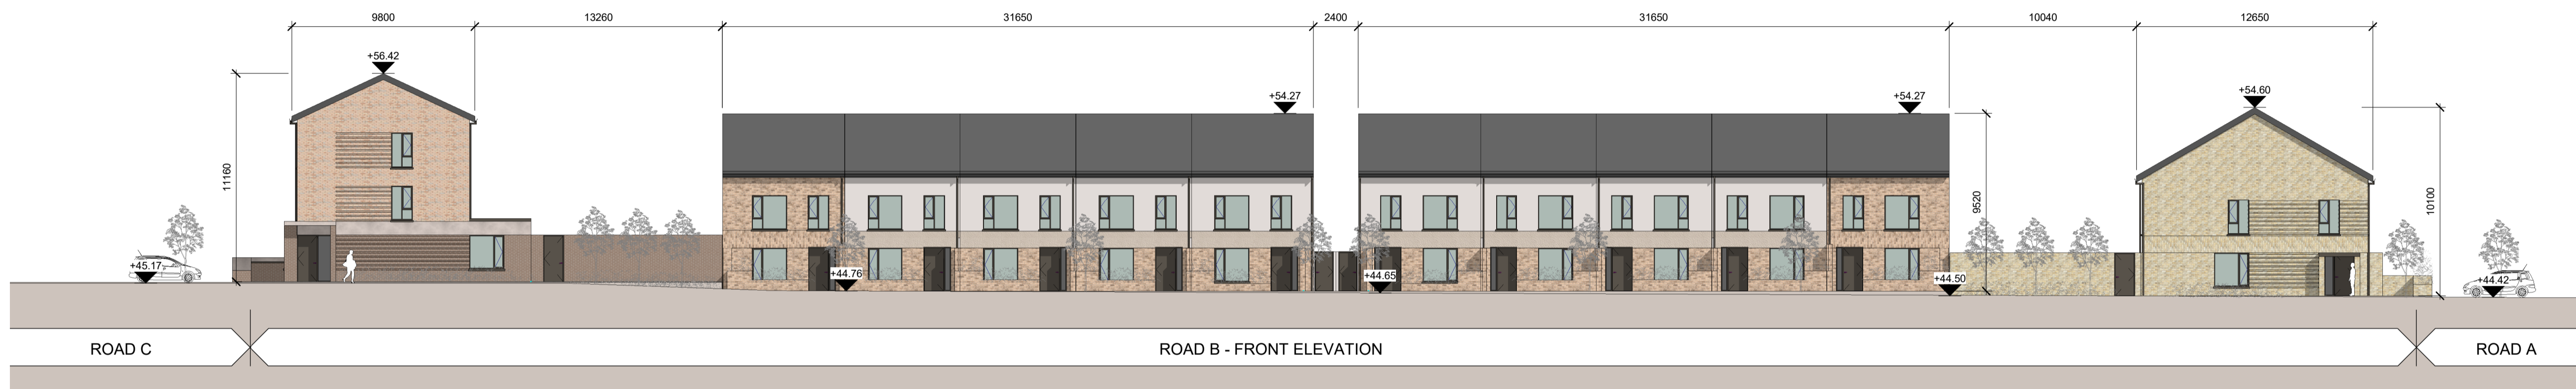

2 ROAD B - FRONT ELEVATION
 2003 SCALE 1 : 200



3 ROAD C - FRONT ELEVATION
 2003 SCALE 1 : 200

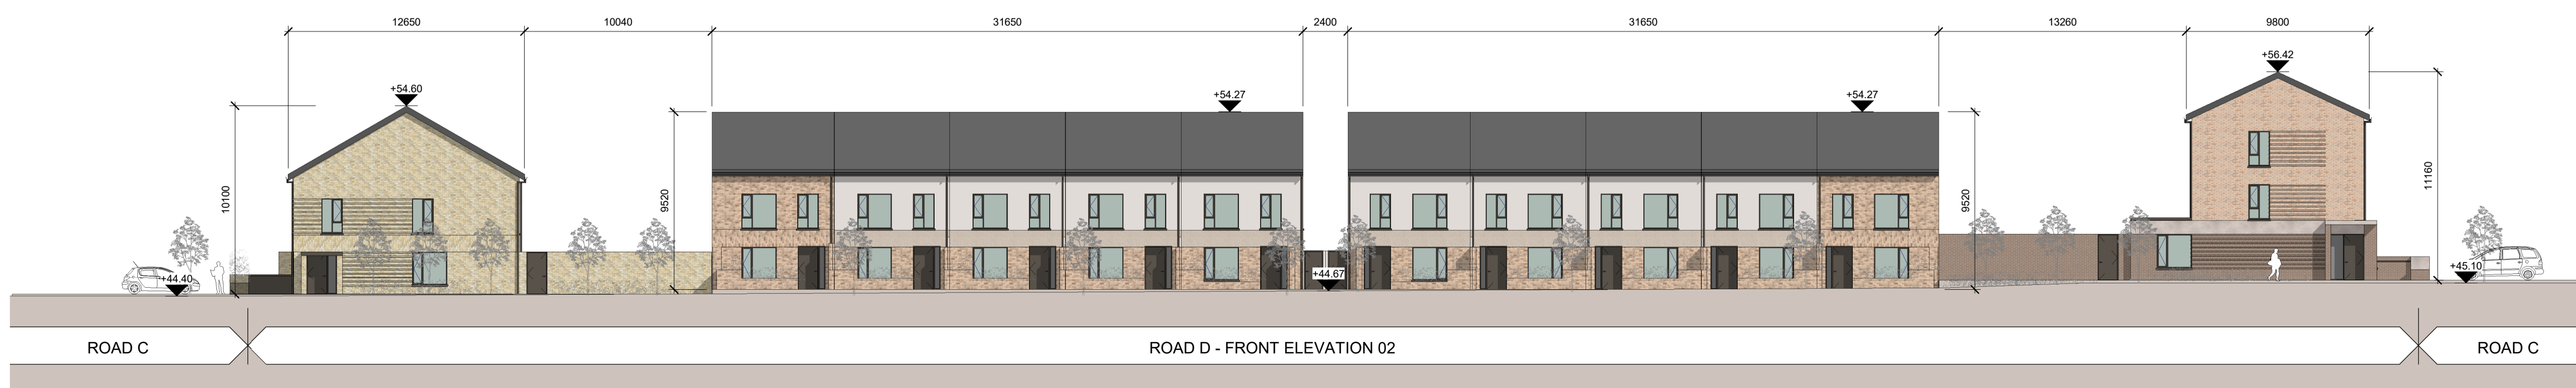

4 ROAD D - FRONT ELEVATION 02
 2003 SCALE 1 : 200

REV	DATE	DESCRIPTION	CHK	DRN

STATUS CODE DESCRIPTION
ISSUED FOR PLANNING APPROVAL

CLIENT
AVENIR HOMES LIMITED

PROJECT
THE GREEN QUARTER

DRAWING
ELEVATIONS SHEET 03

PROJECT NUMBER: 950814 DATE: 10/12/2021
 SCALE@ A1: As indicated DRAWN/CHECKED: YFJ/CM
 STATUS CODE: A1 DRAWING NUMBER: ATH-HJL-H-ZZ-DR-A-2003 REVISION: