


1 Student Housing East Elevation
 1:200

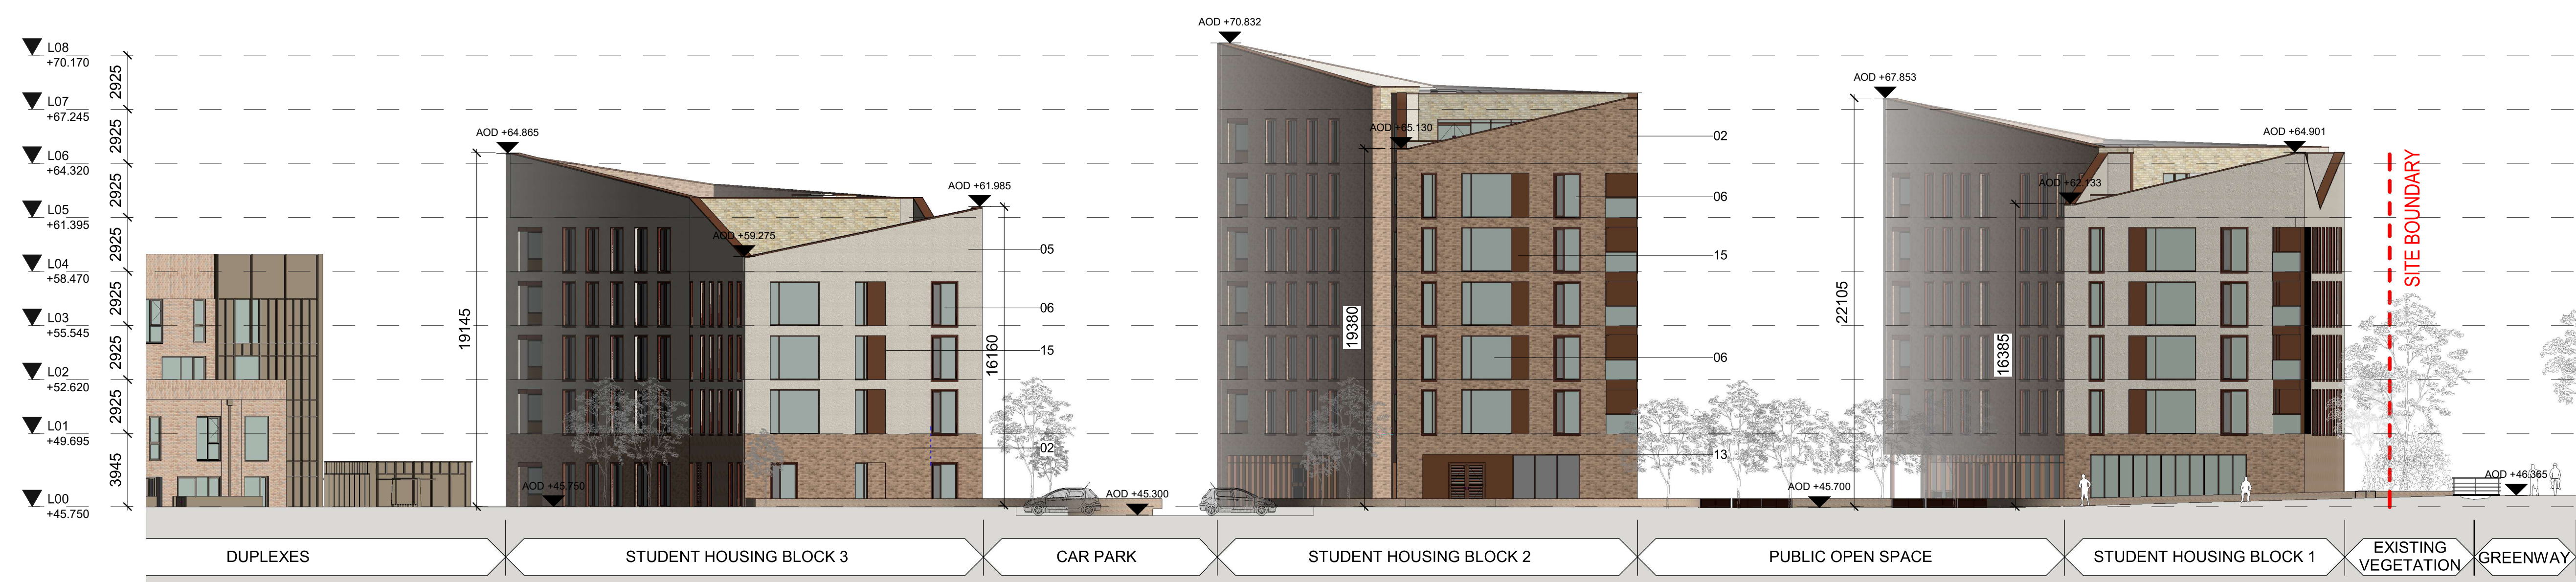

2 Student Housing West Elevation
 1:200

Keynote Legend	
Key Value	Keynote Text
02	BRICK TPYE 2 TO SELECT FINISH
05	SELF COLOURING RENDER TO SELECT FINISH
06	PPC ALUMINIUM FRAMED WINDOWS / DOORS TO SELECT FINISH
08	GLASS BALUSTRADE TO SELECT FINISH
13	PPC ALUMINIUM FRAMED CURTAIN WALLING SYSTEM TO SELECT FINISH
14	PPC ALUMINIUM PARAPET CAPPING
15	RECESSED PANEL
16	WINDOW HEAD PANEL TO SELECT FINISH
17	METAL RAINSCREEN CLADDING TO SELECT FINISH

REV	DATE	DESCRIPTION	CHK	DRN

STATUS CODE DESCRIPTION
ISSUED FOR PLANNING APPROVAL

CLIENT
Avenir Homes Limited

PROJECT
950814 The Green Quarter

DRAWING
Student Housing Contiguous Elevations

PROJECT NUMBER: 950814 DATE: 10/12/2021
 SCALE@ A1: 1:200 DRAWN/CHECKED: DSI/MC
 STATUS CODE: A1 DRAWING NUMBER: ATH-HJL-SH-XX-DR-A-2012 REVISION: