




ALL DIMENSIONS TO BE CHECKED ON SITE
NO DIMENSIONS TO BE SCALED FROM THIS DRAWING
DRAWING IS TO BE READ IN CONJUNCTION WITH RELEVANT CONSULTANTS DRAWINGS

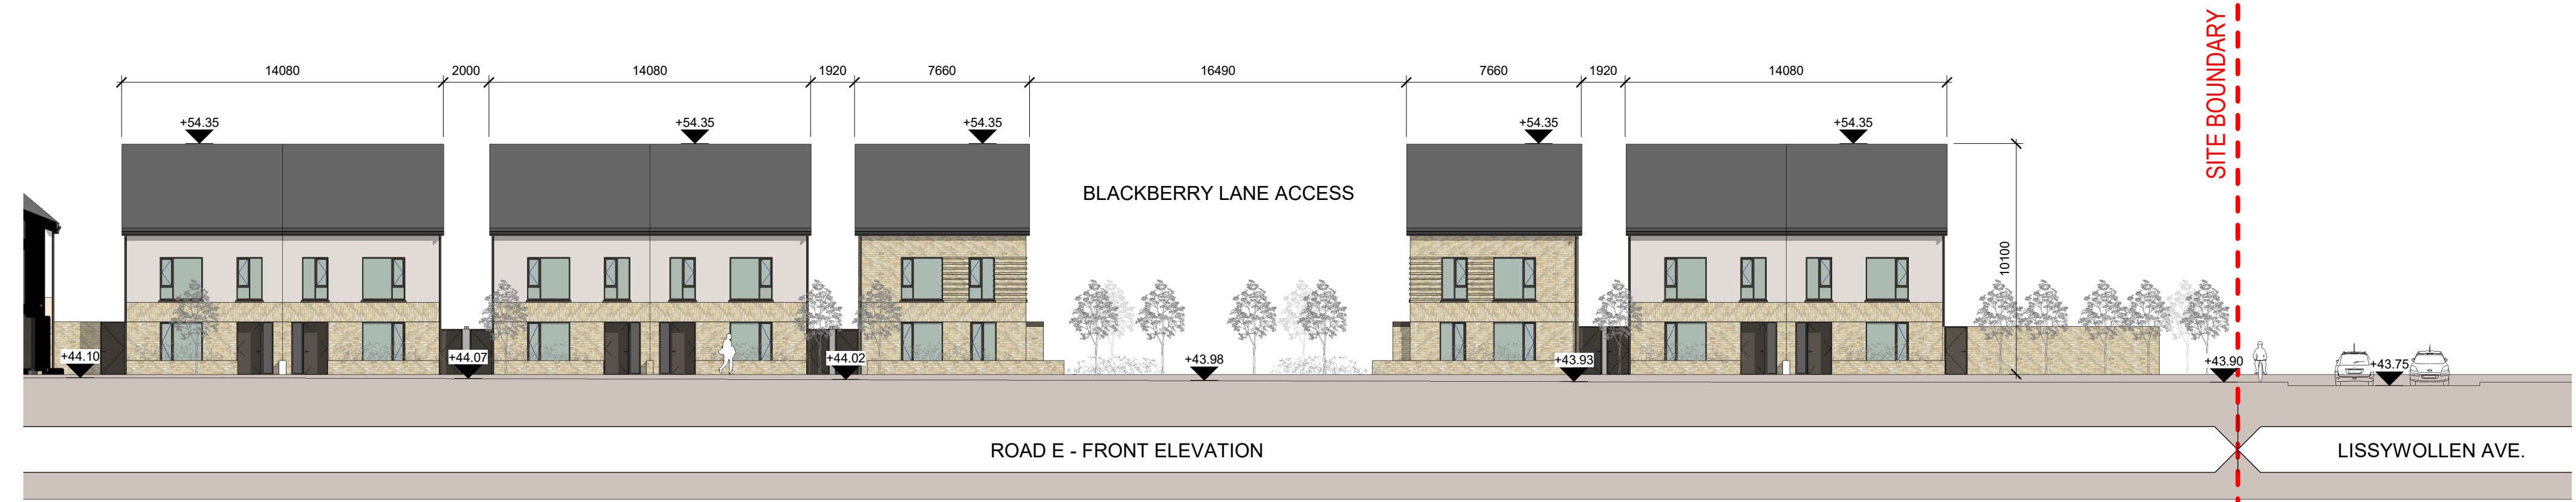


1 ROAD E - FRONT ELEVATION
2001 SCALE 1 : 200

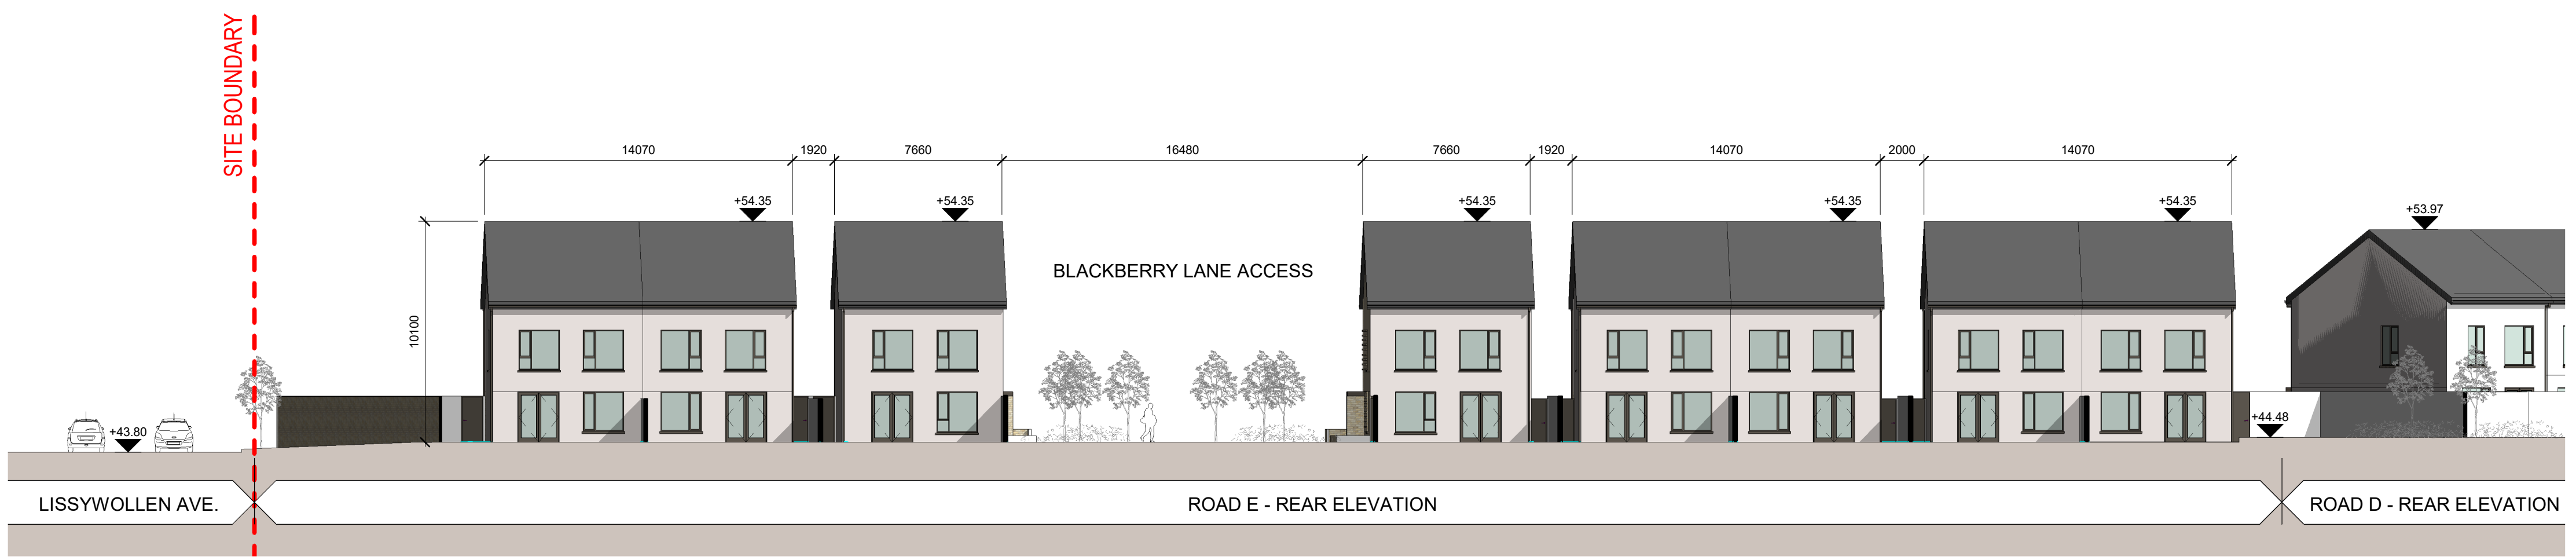


2 ROAD E - REAR ELEVATION
2001 SCALE 1 : 200

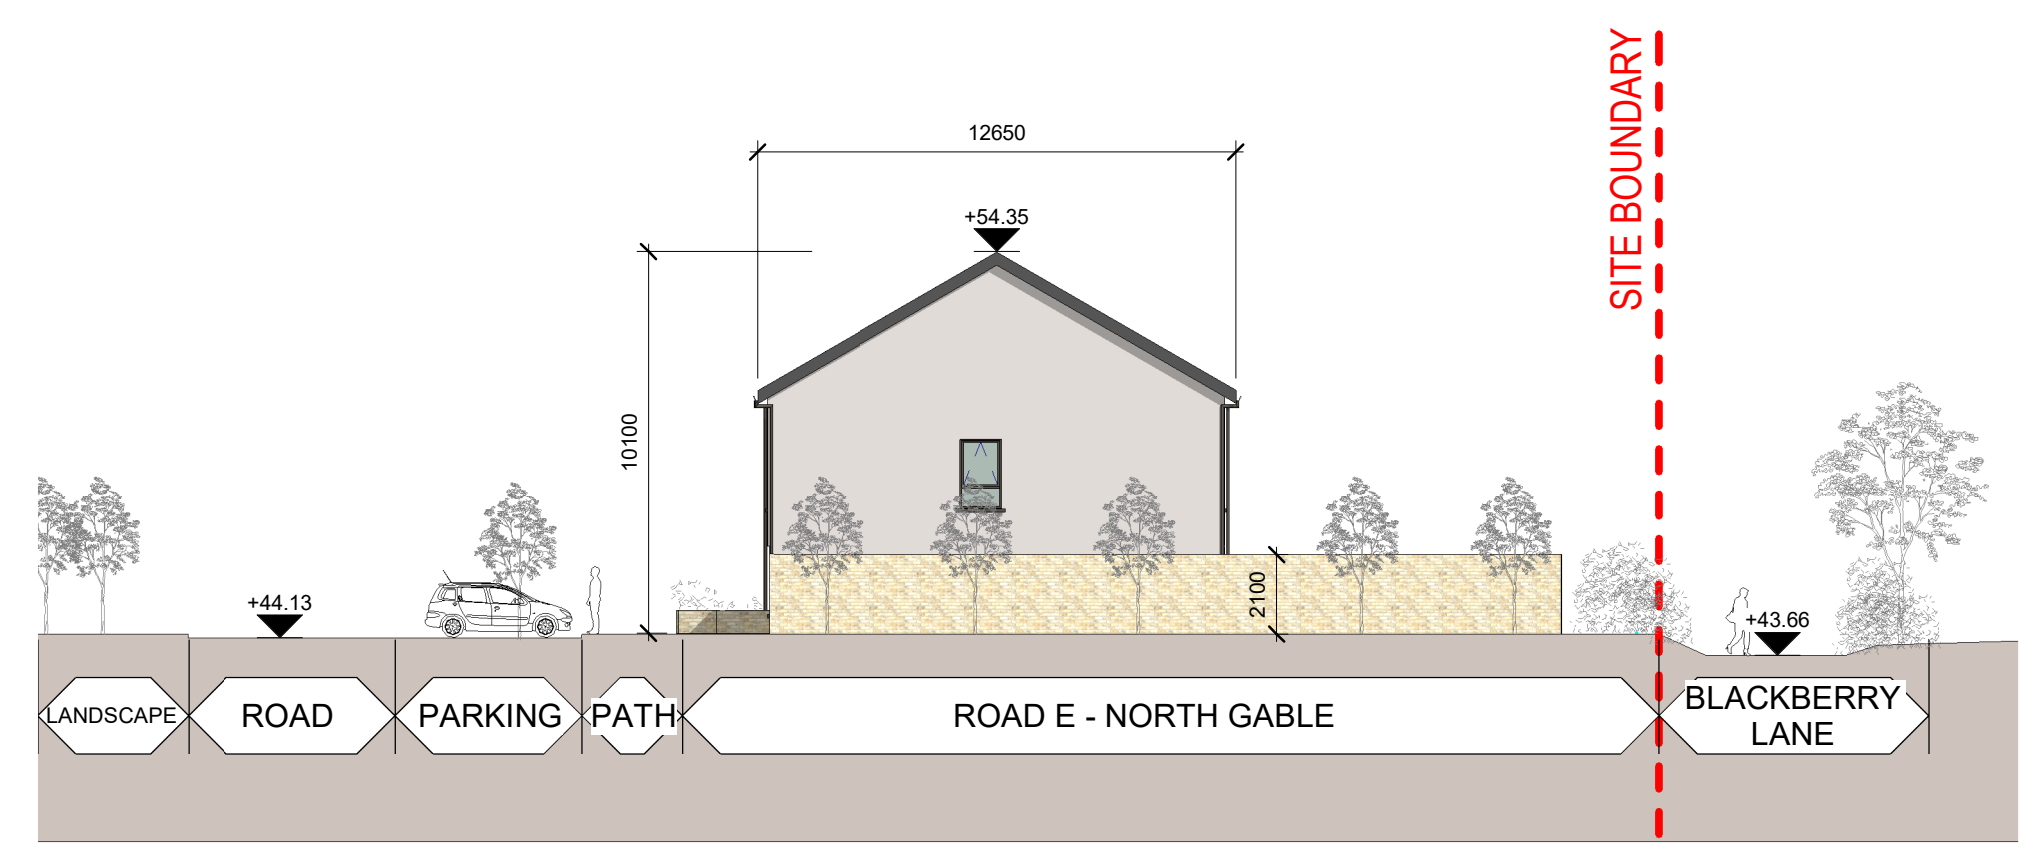


3 ROAD E - NORTH GABLE
2001 SCALE 1 : 200

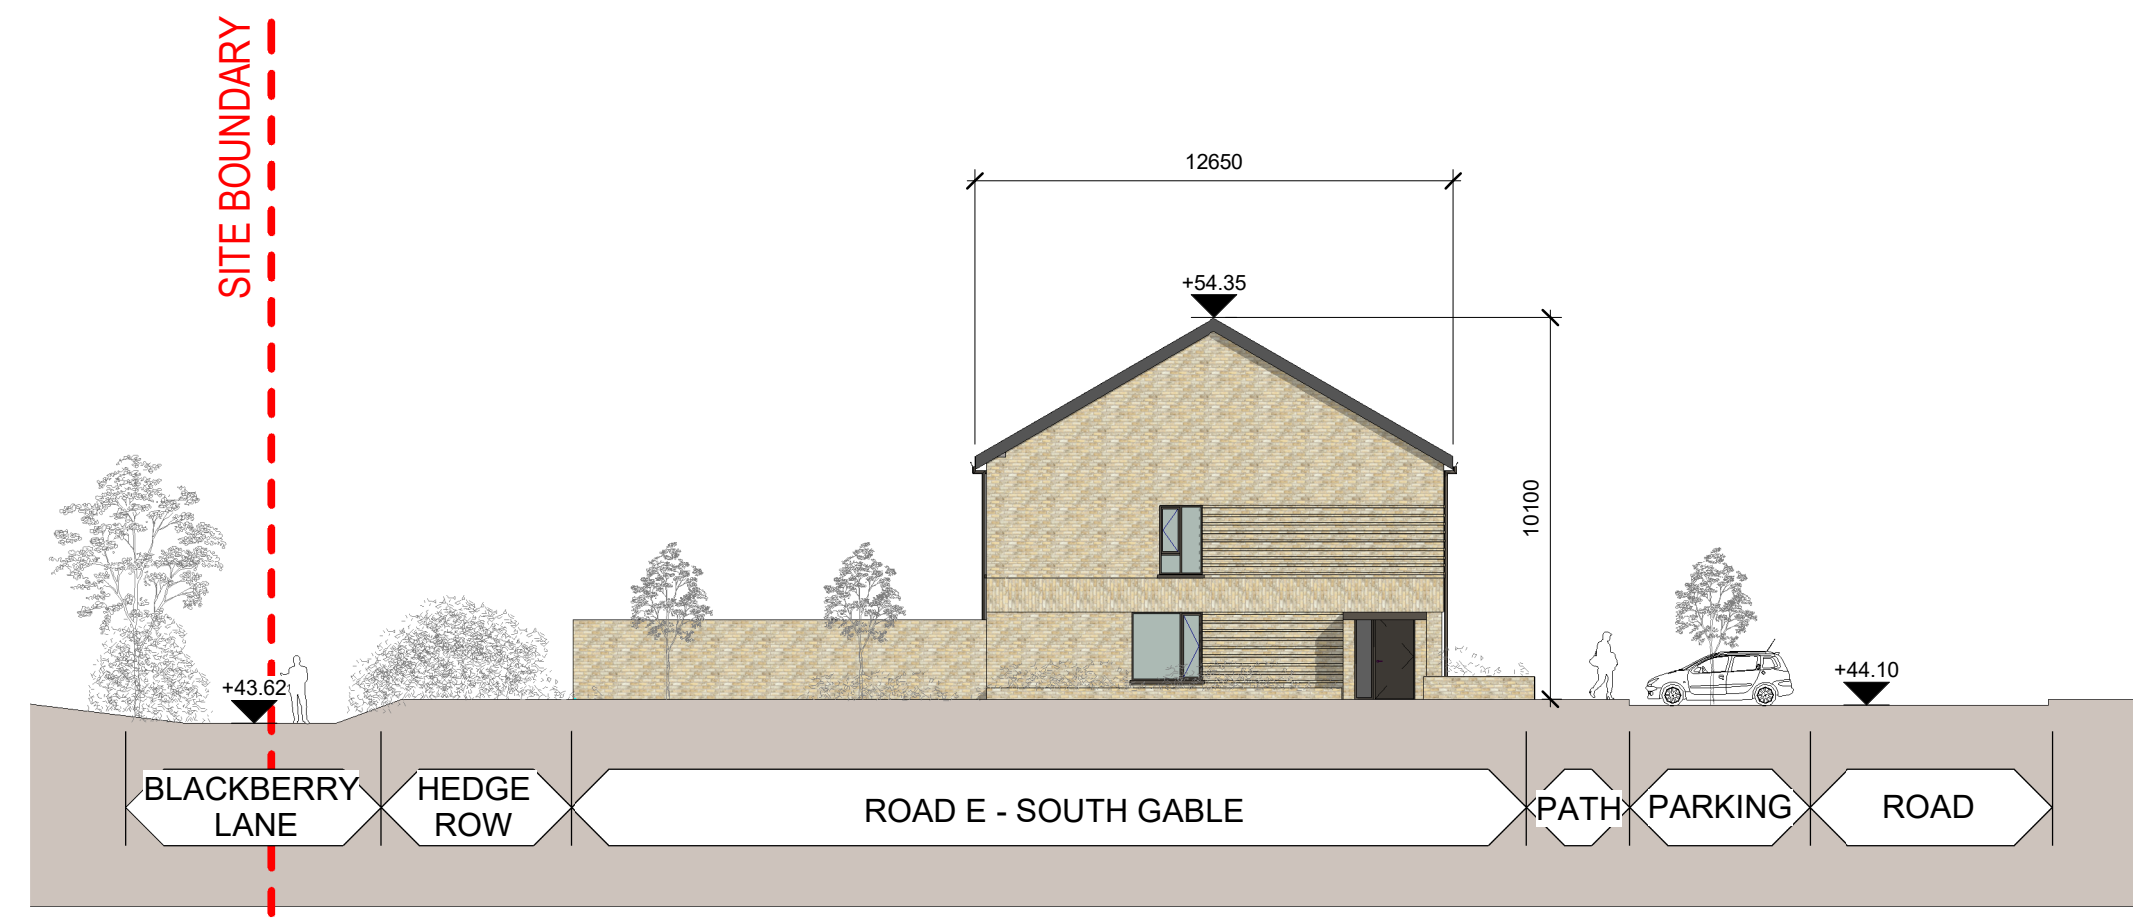

4 ROAD E - SOUTH GABLE
2001 SCALE 1 : 200

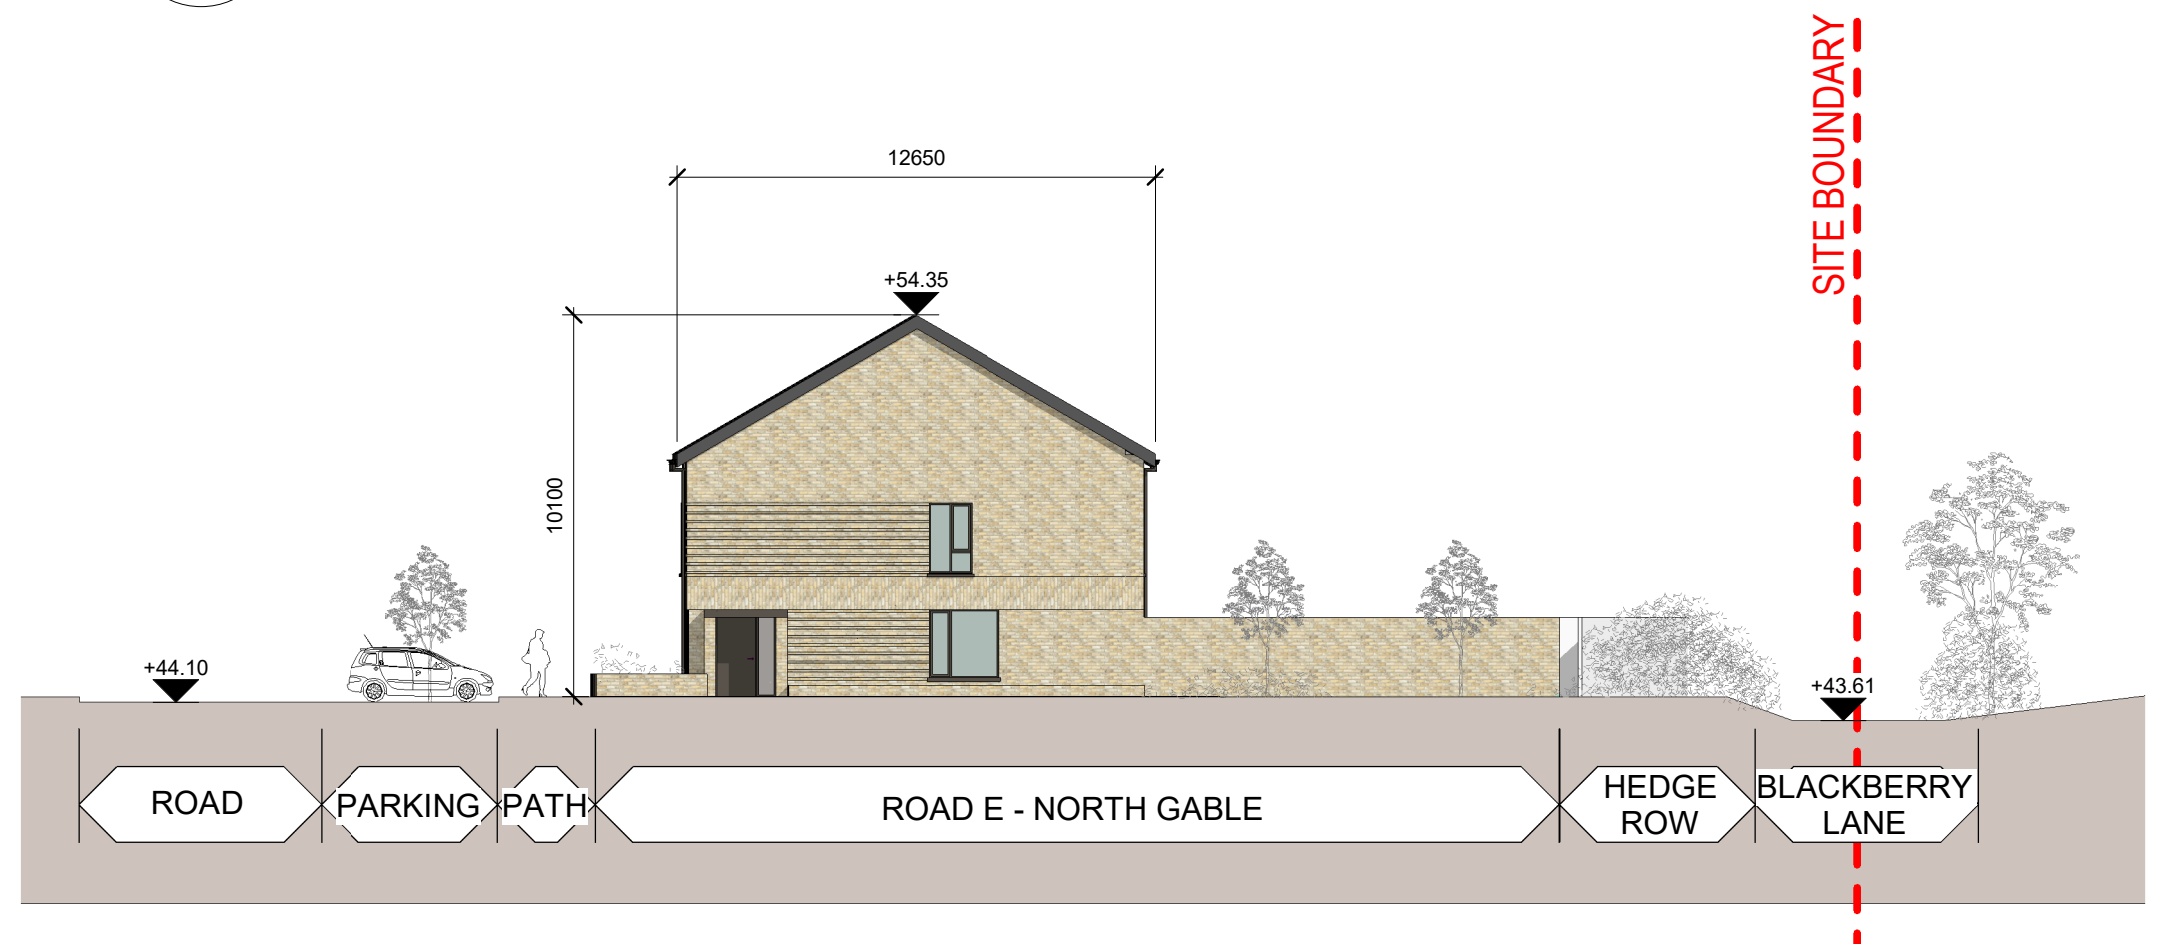

5 ROAD E - NORTH GABLE 02
2001 SCALE 1 : 200

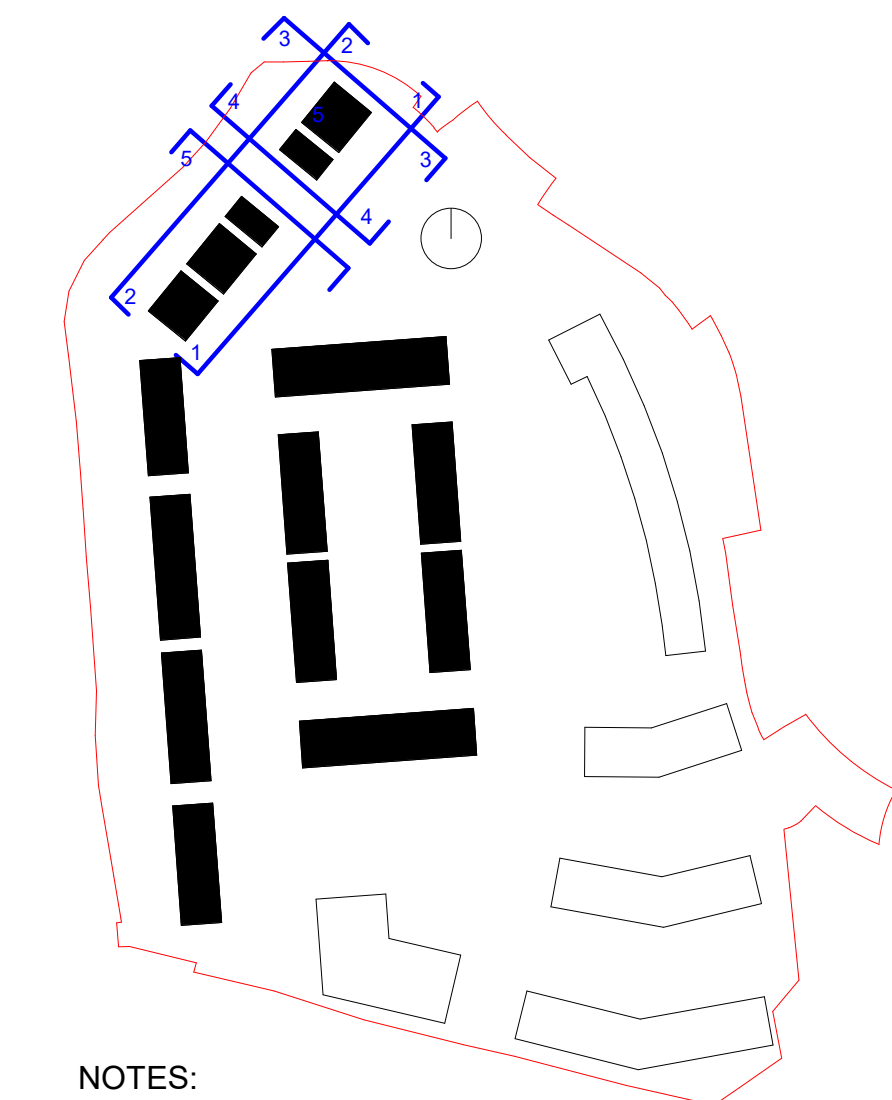

NOTES:
FOR MATERIALS DESCRIPTION
REFER TO HOUSE TYPE DRAWINGS

REV	DATE	DESCRIPTION	CHK	DRN

STATUS CODE DESCRIPTION
ISSUED FOR PLANNING APPROVAL

CLIENT
AVENIR HOMES LIMITED

PROJECT
THE GREEN QUARTER

DRAWING
ELEVATIONS SHEET 01

PROJECT NUMBER: 950814 DATE: 10/12/2021

SCALE@ A1: As indicated DRAWN/CHECKED: YFJ/CM

STATUS CODE: A1 DRAWING NUMBER: ATH-HJL-H-ZZ-DR-A-2001 REVISION:

Henry J Lyons

Architecture + Interiors
henrylyons.com +353 1 888 3333 info@henrylyons.com 51-54 Pearse Street Dublin D02 KA66