

ALL DIMENSIONS TO BE CHECKED ON SITE
 NO DIMENSIONS TO BE SCALED FROM THIS DRAWING
 DRAWING IS TO BE READ IN CONJUNCTION WITH RELEVANT CONSULTANTS DRAWINGS




1 ROAD A - REAR ELEVATION
 2004 SCALE 1 : 200




2 ROAD B - REAR ELEVATION
 2004 SCALE 1 : 200



3 ROAD C - REAR ELEVATION
 2004 SCALE 1 : 200

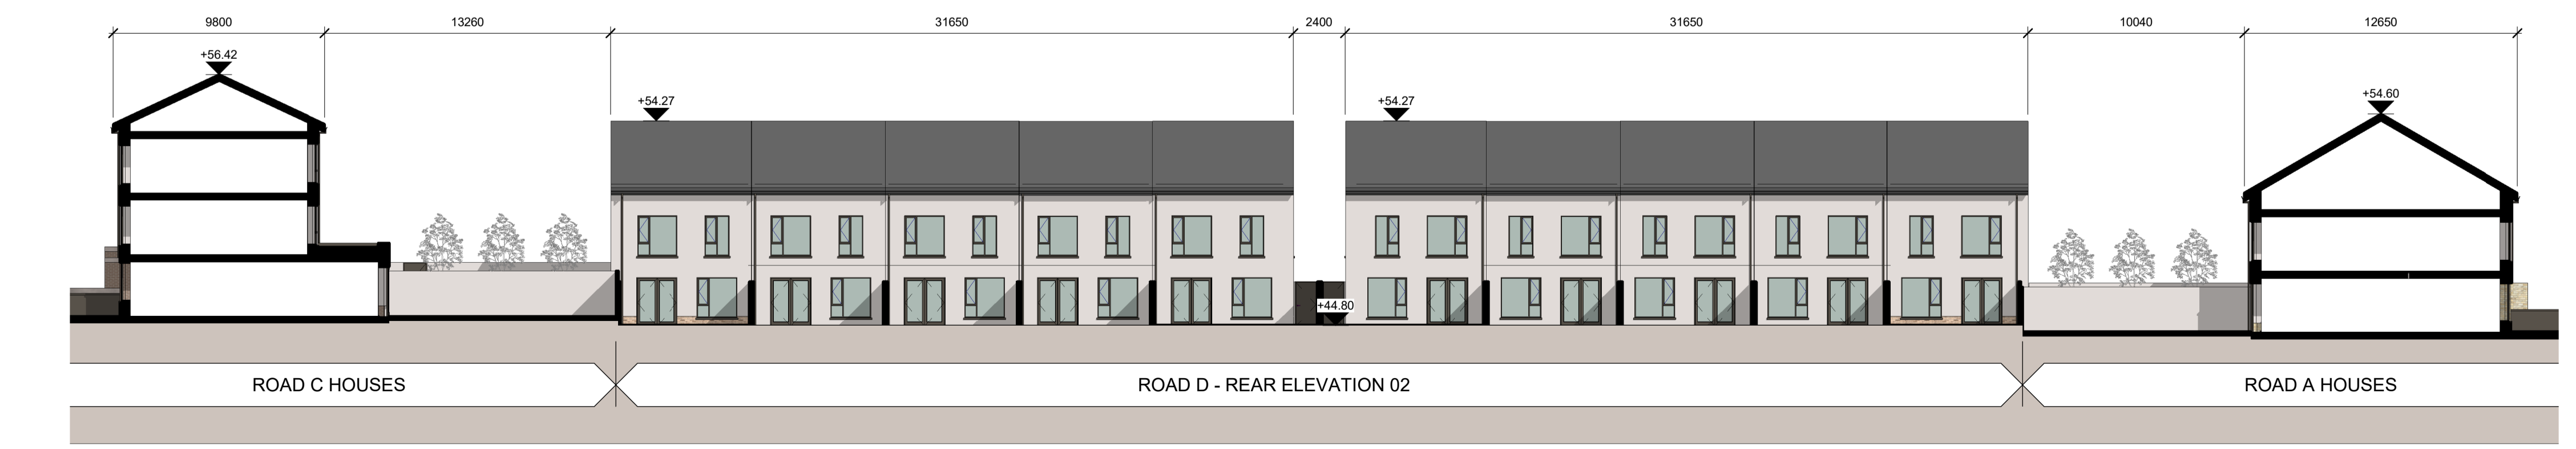

4 ROAD D - REAR ELEVATION 02
 2004 SCALE 1 : 200

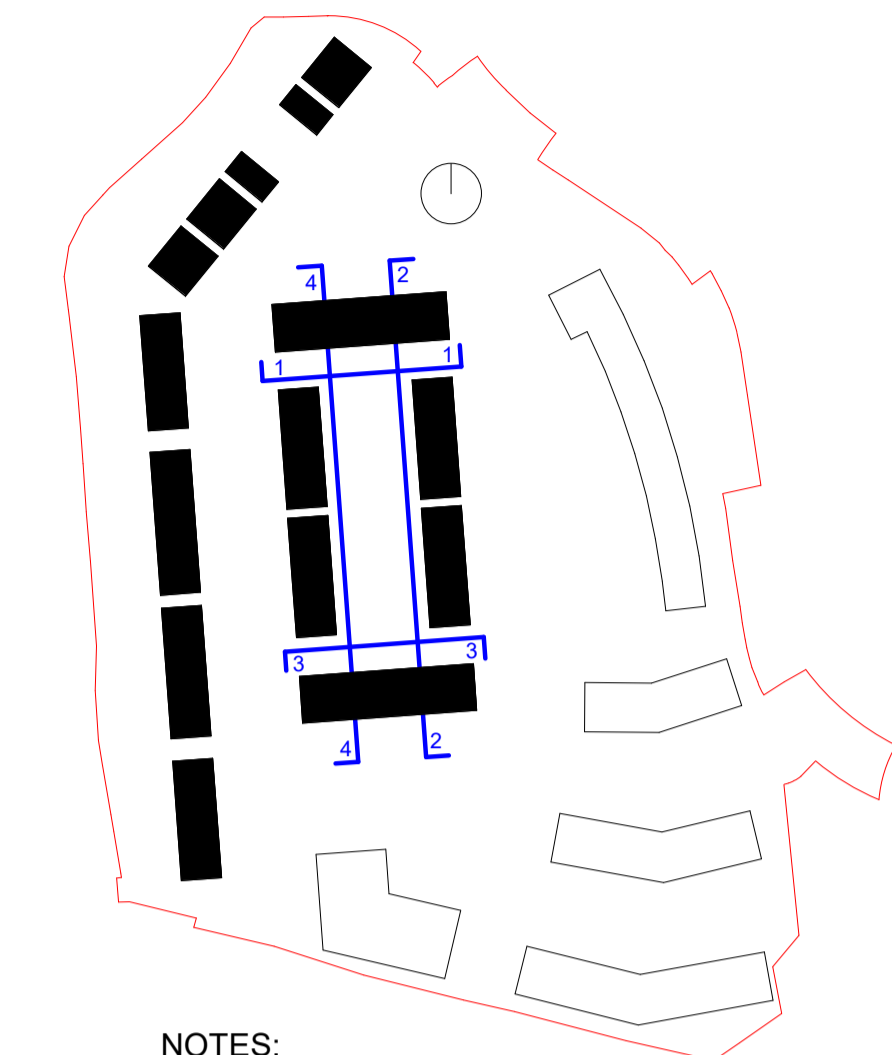

NOTES:
 FOR MATERIALS DESCRIPTION
 REFER TO HOUSE TYPE DRAWINGS

| REV | DATE | DESCRIPTION | CHK | DRN |
|-----|------|-------------|-----|-----|
| | | | | |
| | | | | |
| | | | | |
| | | | | |
| | | | | |
| | | | | |
| | | | | |
| | | | | |
| | | | | |
| | | | | |

STATUS CODE DESCRIPTION
ISSUED FOR PLANNING APPROVAL

CLIENT
AVENIR HOMES LIMITED

PROJECT
THE GREEN QUARTER

DRAWING
ELEVATIONS SHEET 04

PROJECT NUMBER: 950814 DATE: 10/12/2021
 SCALE@ A1: As indicated DRAWN/CHECKED: YFI/CM
 STATUS CODE: A1 DRAWING NUMBER: ATH-HJL-H-ZZ-DR-A-2004 REVISION: