



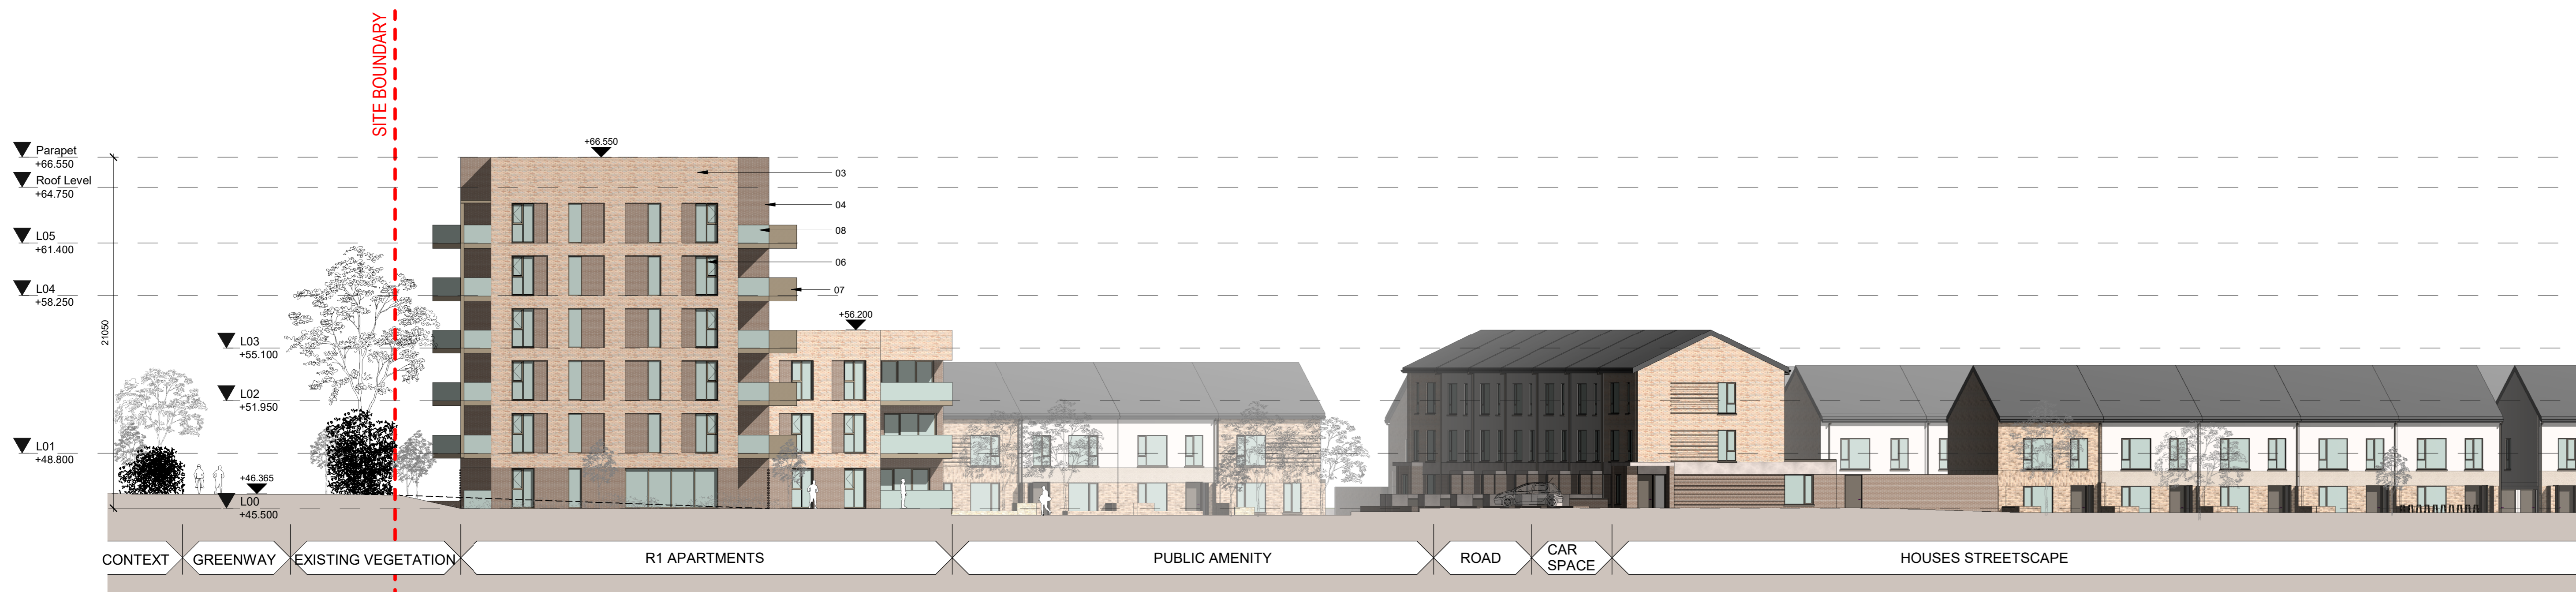


1 North Elevation  
2010 SCALE 1 : 200

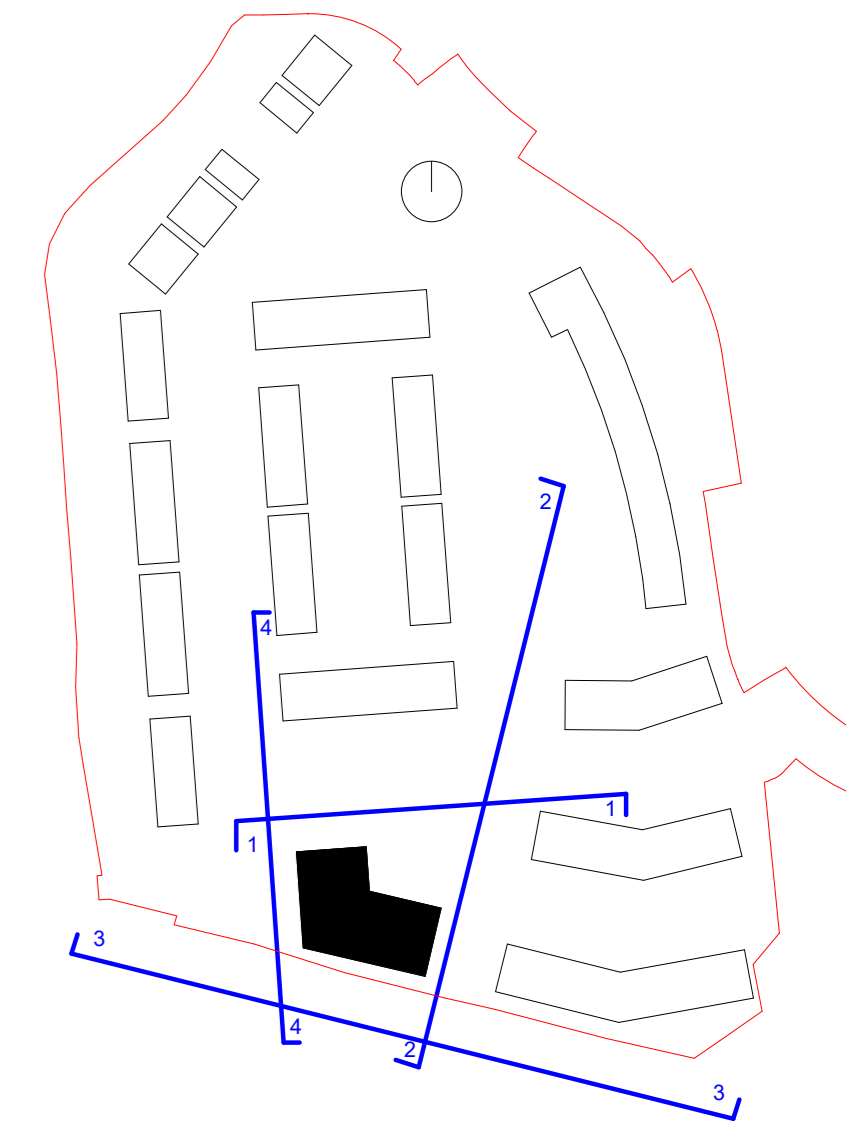

2 East Elevation  
2010 SCALE 1 : 200



3 South Elevation  
2010 SCALE 1 : 200

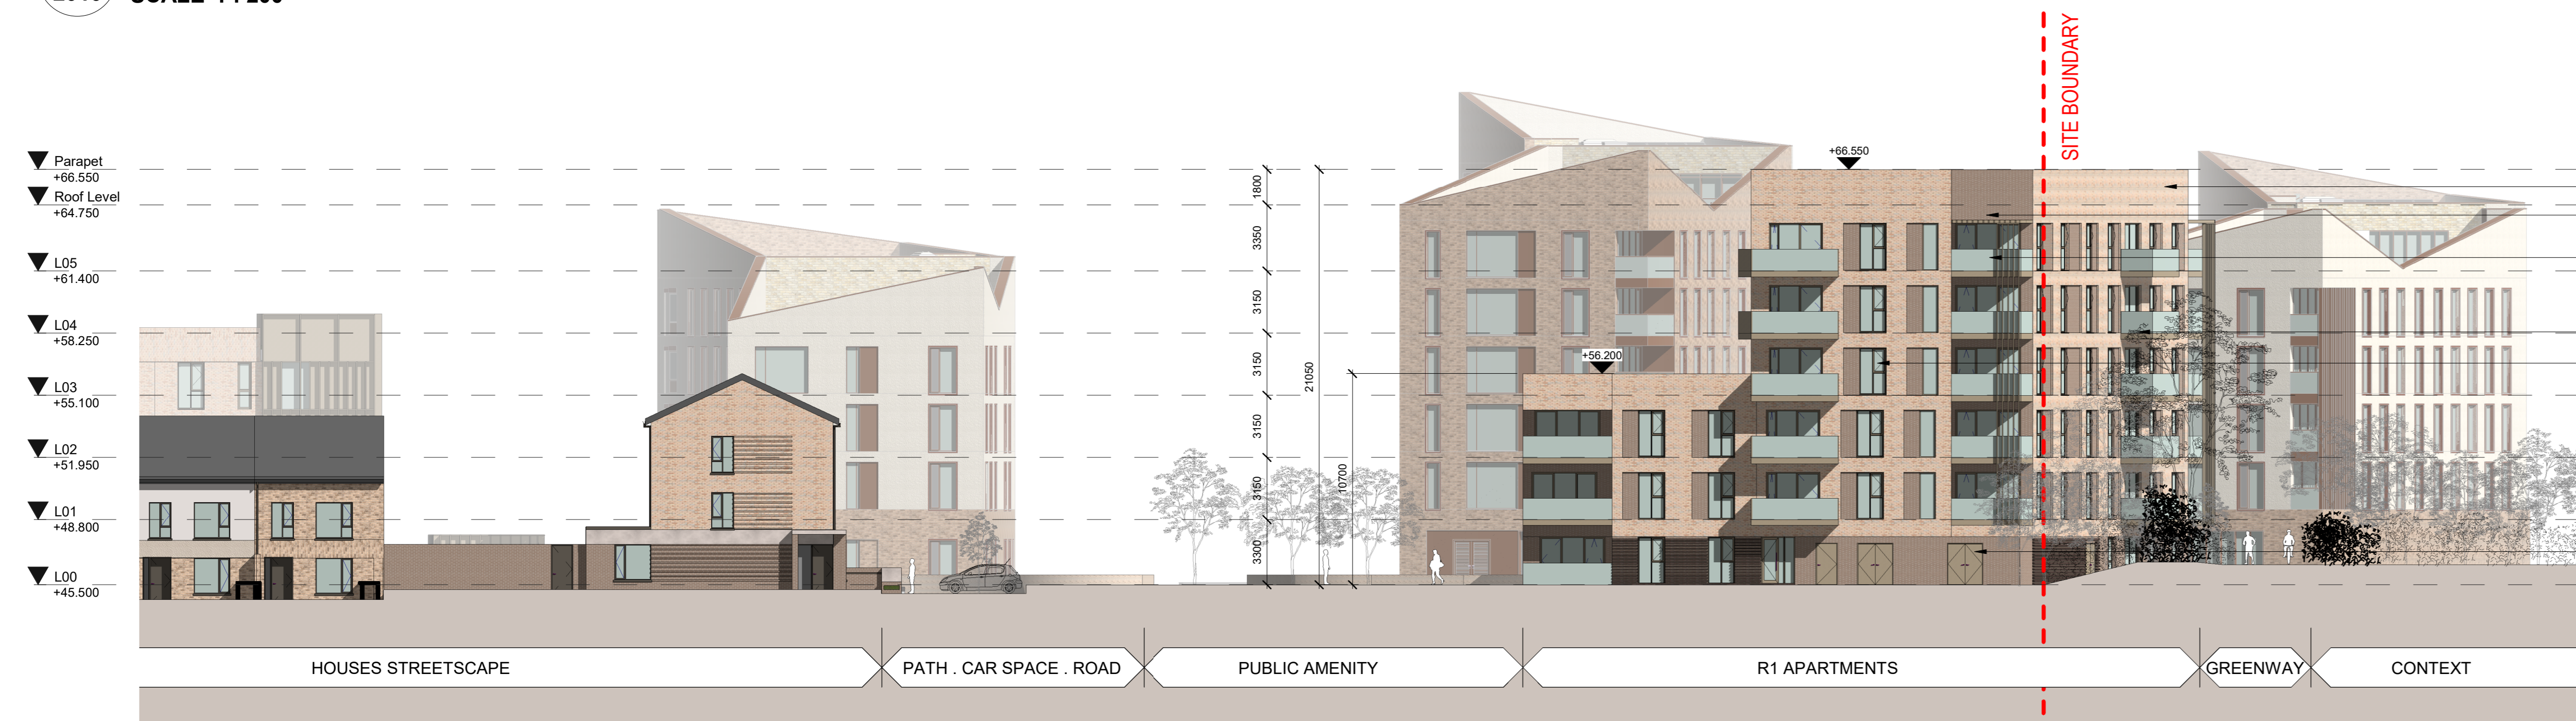

4 West Elevation  
2010 SCALE 1 : 200

Material Legend	
Key Value	Keynote Text
03	BRICK TYPE 3 TO SELECT FINISH
04	BRICK TYPE 4 TO SELECT FINISH
06	PPC ALUMINIUM FRAMED WINDOWS / DOORS TO SELECT FINISH
07	METAL BALUSTRADE TO SELECT FINISH
08	GLASS BALUSTRADE TO SELECT FINISH
21	METAL FINS (PRIVACY SCREEN) TO SELECT FINISH

REV	DATE	DESCRIPTION	DR	CHK	DRN
P1	10/12/2022	ISSUED FOR PLANNING APPROVAL	RD		YF

STATUS CODE DESCRIPTION  
**ISSUED FOR PLANNING APPROVAL**

CLIENT <b>Avenir Homes Limited</b>	
PROJECT <b>The Green Quarter</b>	
DRAWING <b>Block R1 Proposed Elevations</b>	
PROJECT NUMBER 65814	DATE 10/12/2021
SCALE @ A0: 1 : 200	DRAWN/CHECKED: ROG RD
STATUS CODE A1	DRAWING NUMBER ATH-HJL-R1-XX-DR-A-2010
	REVISION P1