



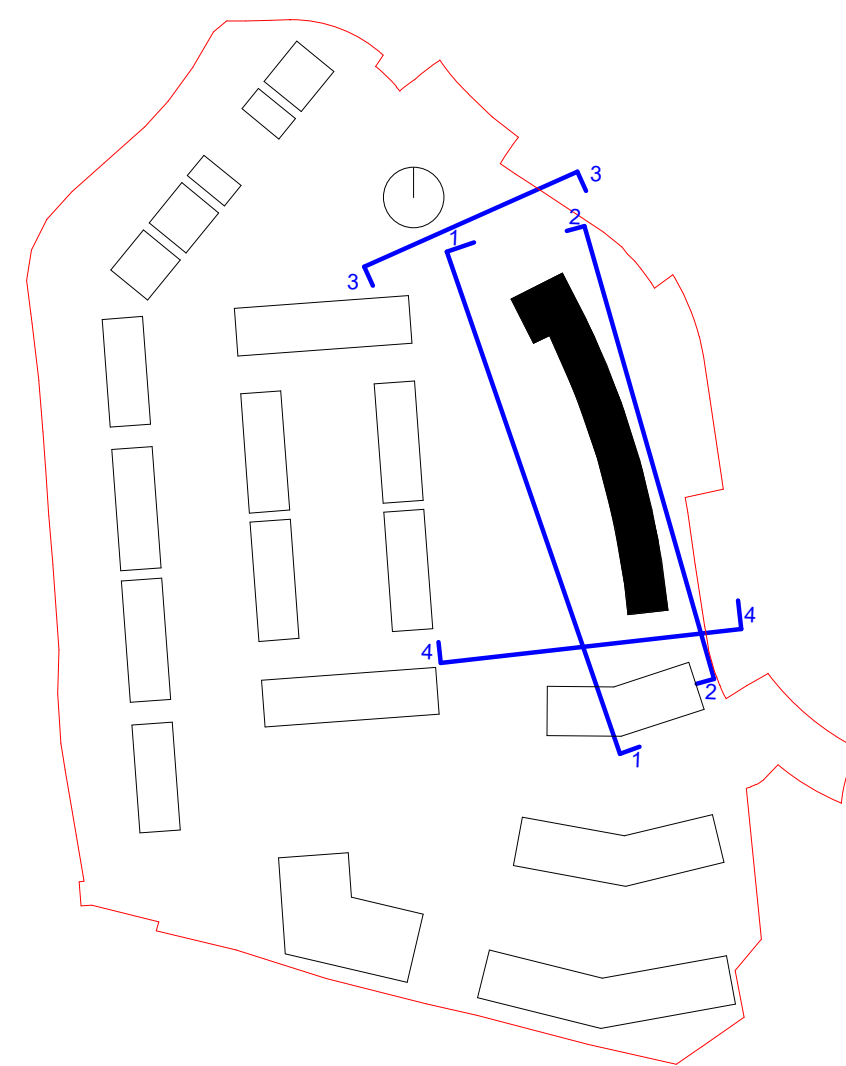


1 R2 WEST ELEVATION
2010 SCALE 1 : 200



2 R2 EAST ELEVATION
2010 SCALE 1 : 200

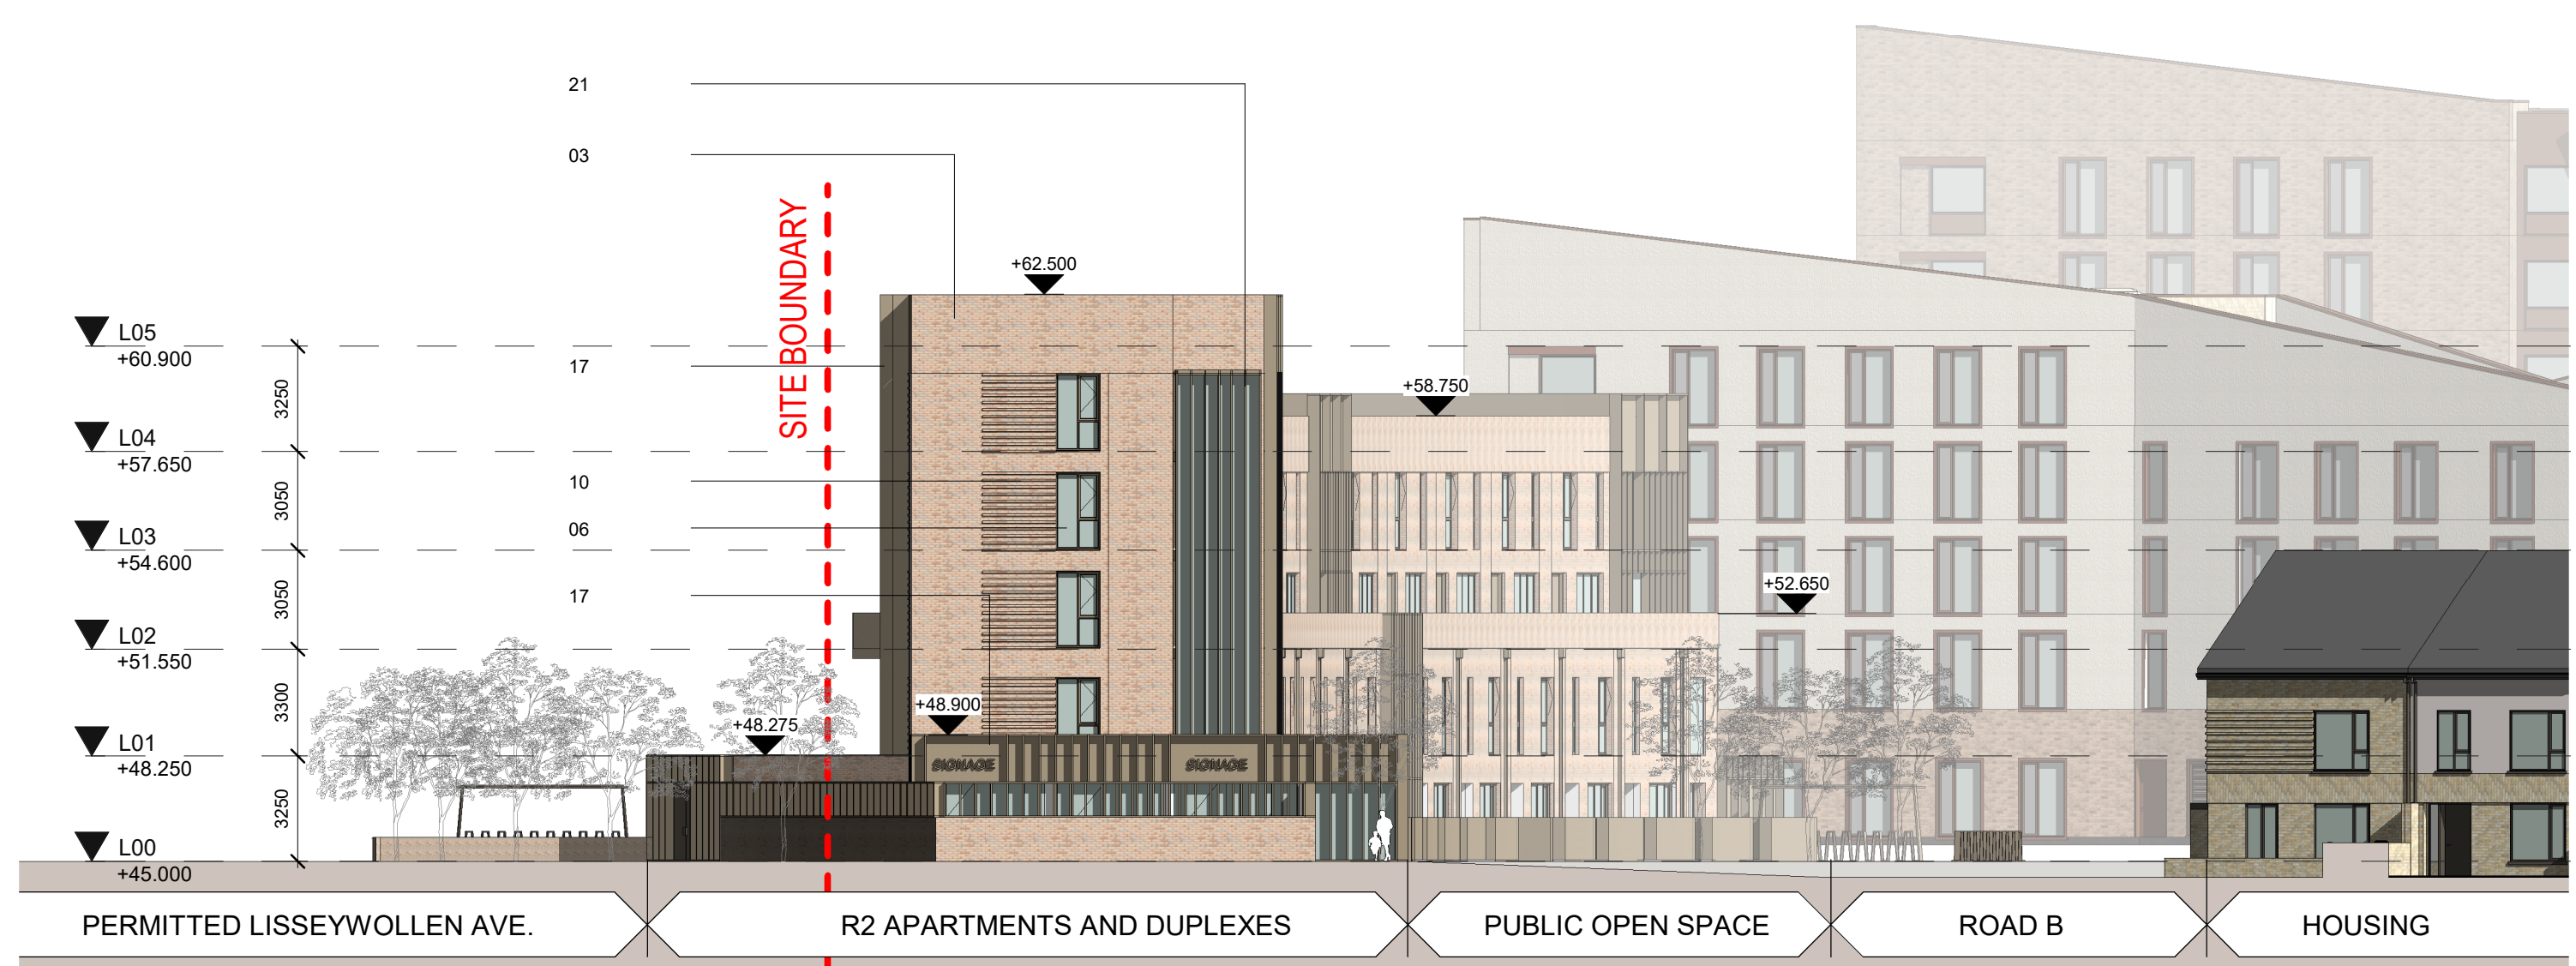

3 R2 NORTH ELEVATION
2010 SCALE 1 : 200

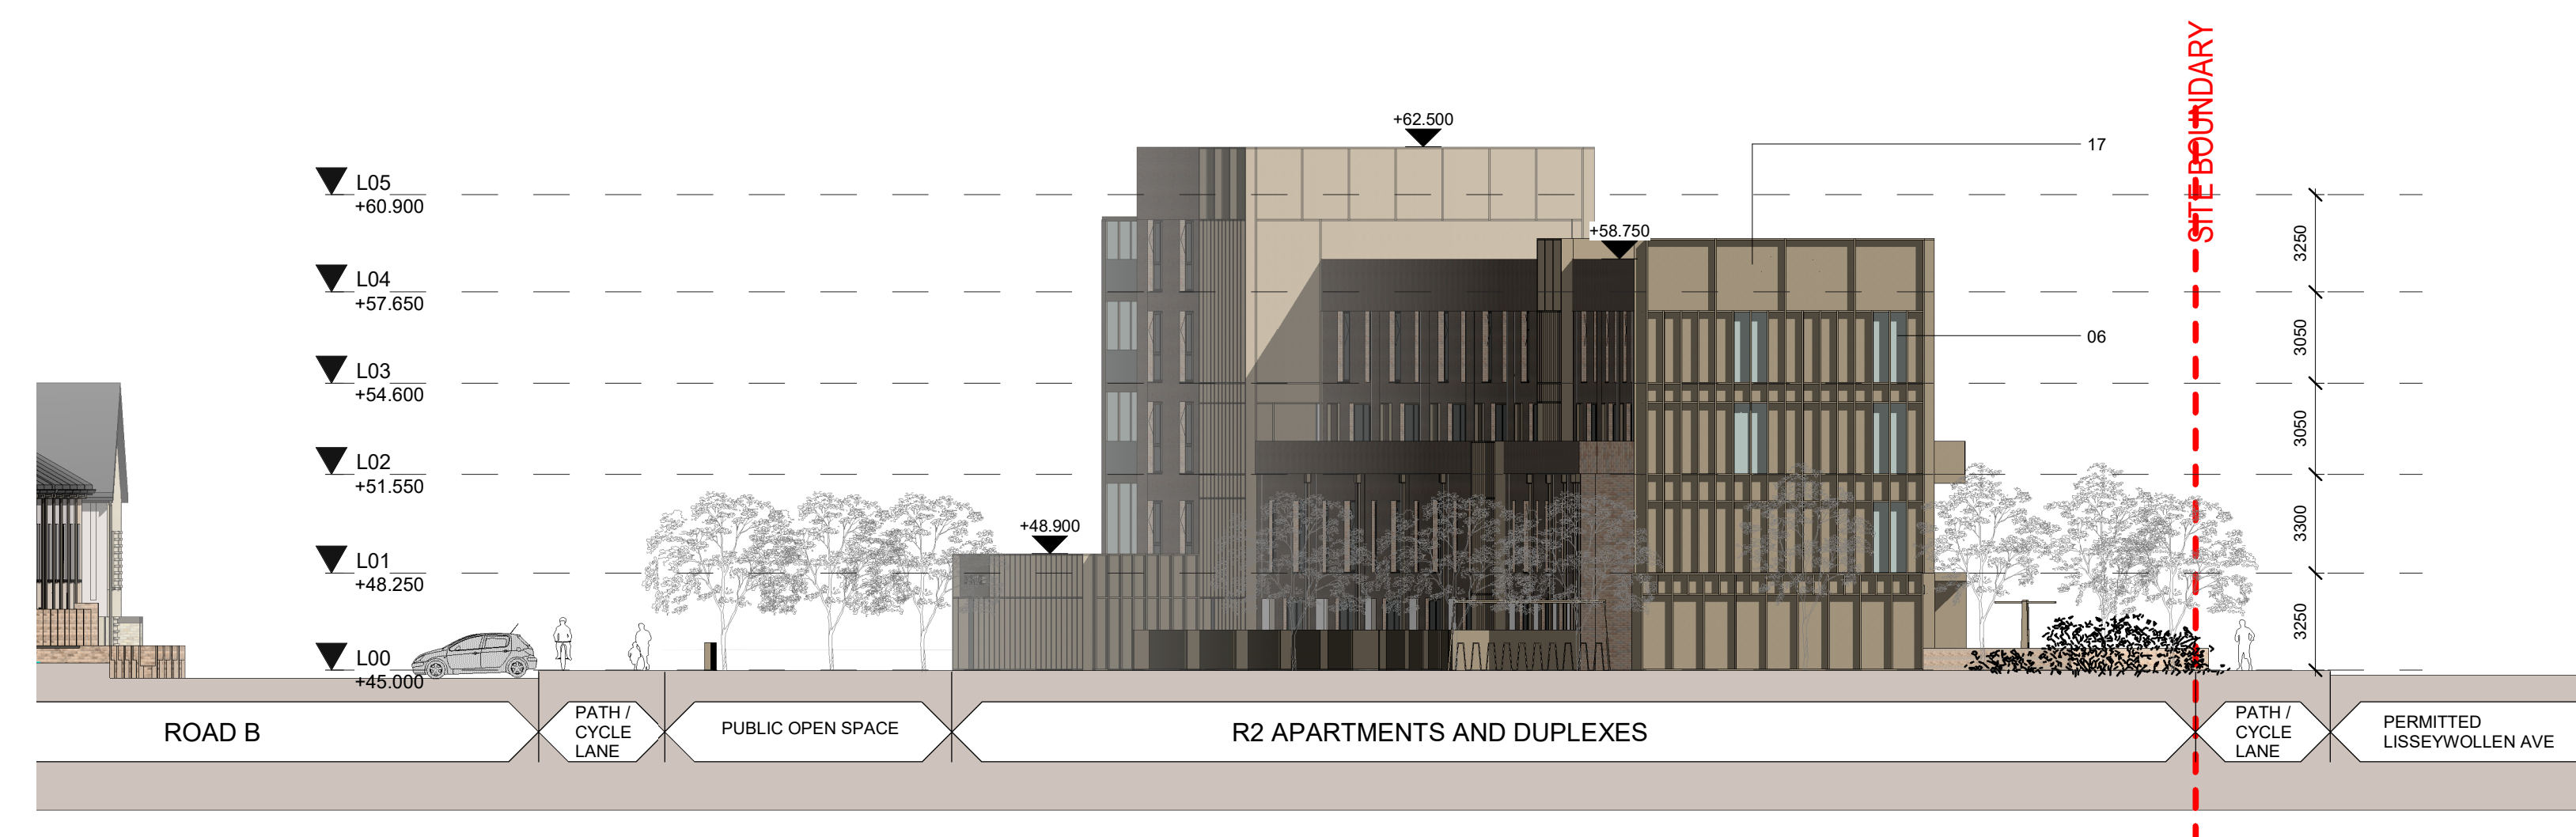

4 R2 SOUTH ELEVATION
2010 SCALE 1 : 200

Material Legend	
Key Value	Keynote Text
03	BRICK TYPE 3 TO SELECT FINISH
06	PPG ALUMINIUM FRAMED WINDOWS / DOORS TO SELECT FINISH
08	GLASS BALUSTRADE TO SELECT FINISH
10	RUSTICATED BRICKWORK (PROJECTING COURSE EVERY 3 COURSES)
17	METAL RAINSCREEN CLADDING TO SELECT FINISH
21	METAL FINS (PRIVACY SCREEN) TO SELECT FINISH

[illegible]

P1	10/12/2021	ISSUED FOR PLANNING APPROVAL
REV	DATE	DESCRIPTION

STATUS CODE DESCRIPTION

ISSUED FOR PLANNING APPROVAL

CUENT
Avenir Homes Limited

PROJECT
The Green Quarter

DRAWING

Block R2 Proposed Elevations

PROJECT NUMBER S60614	DATE 10/12/2021
SCALE@ A0: 1 : 200	DRAWN/CHECKED: ROG/ MC & CM
STATUS CODE:	DRAWING NUMBER
A1	ATH-HJL-R2-XX-DR-A-2010
	REVISION
	P1

Henry J Lyons

Architecture + Interiors +353 1 886 3333 51-64 Pearse Street
henryjones.com info@henryjones.com Dublin D02 KA66