

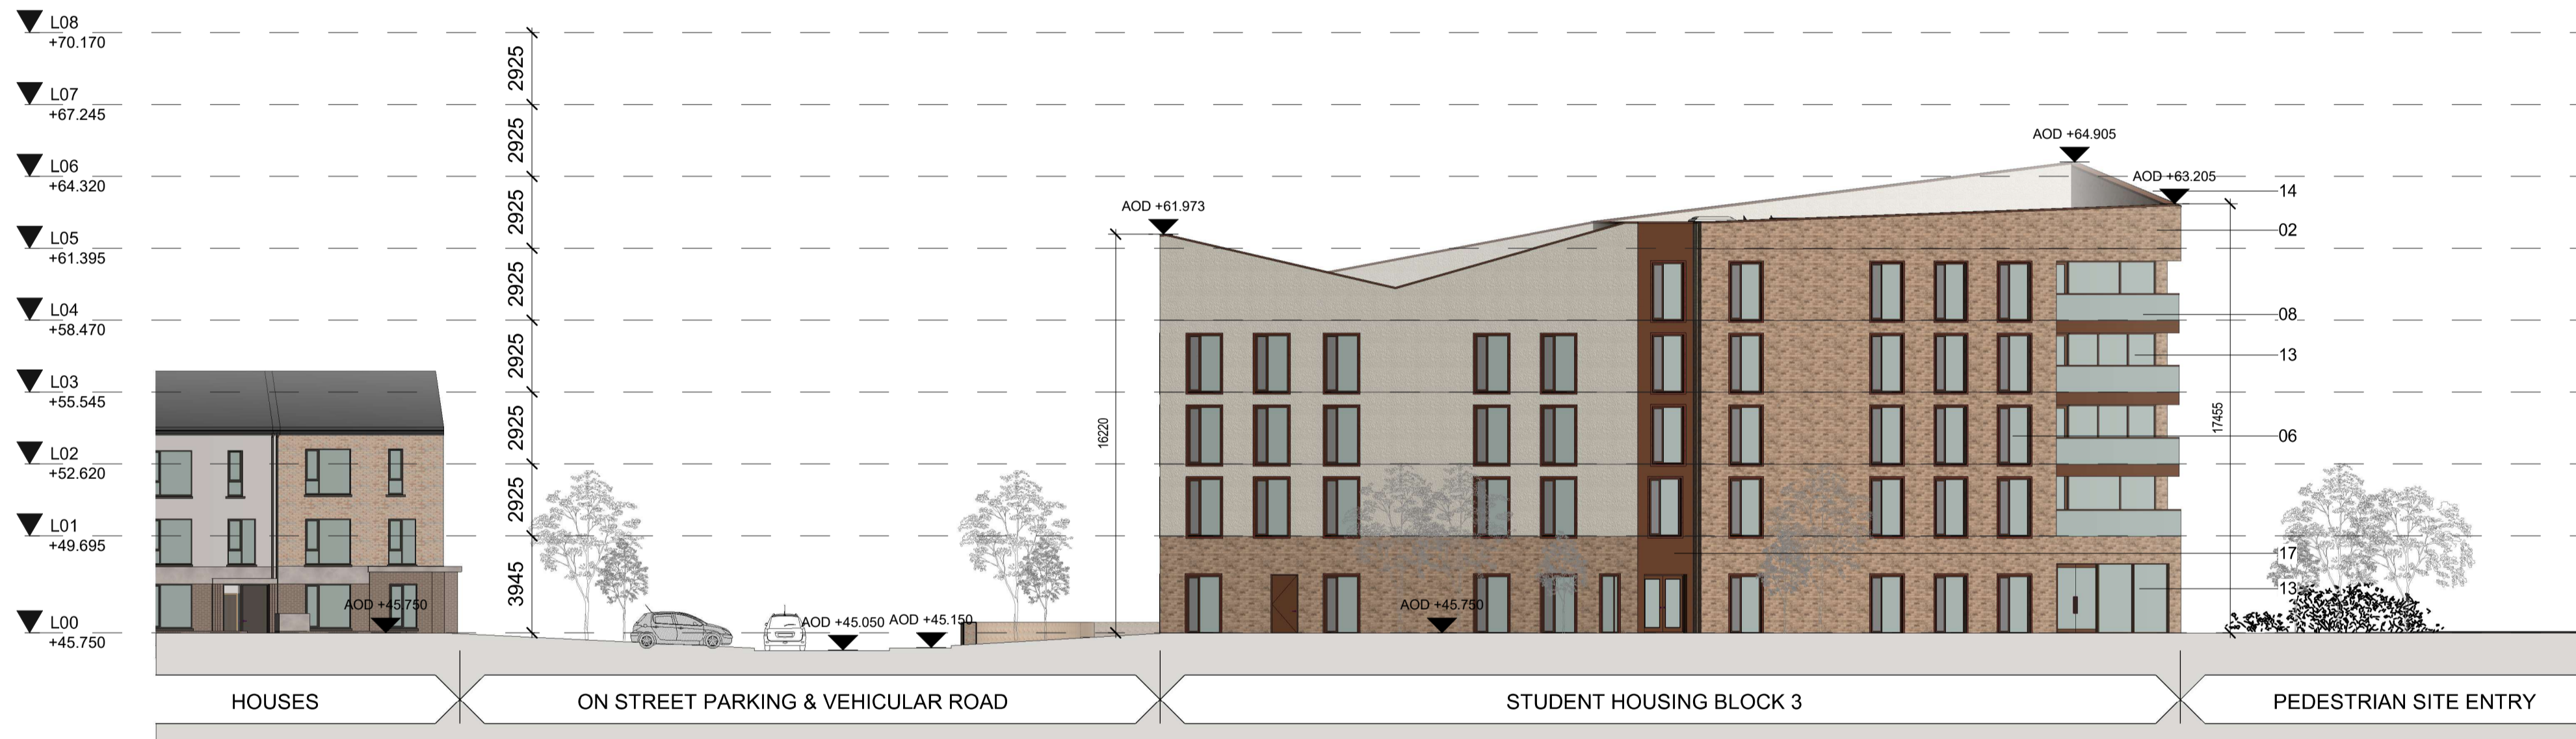


1 Block S2 North Elevation
 1: 200

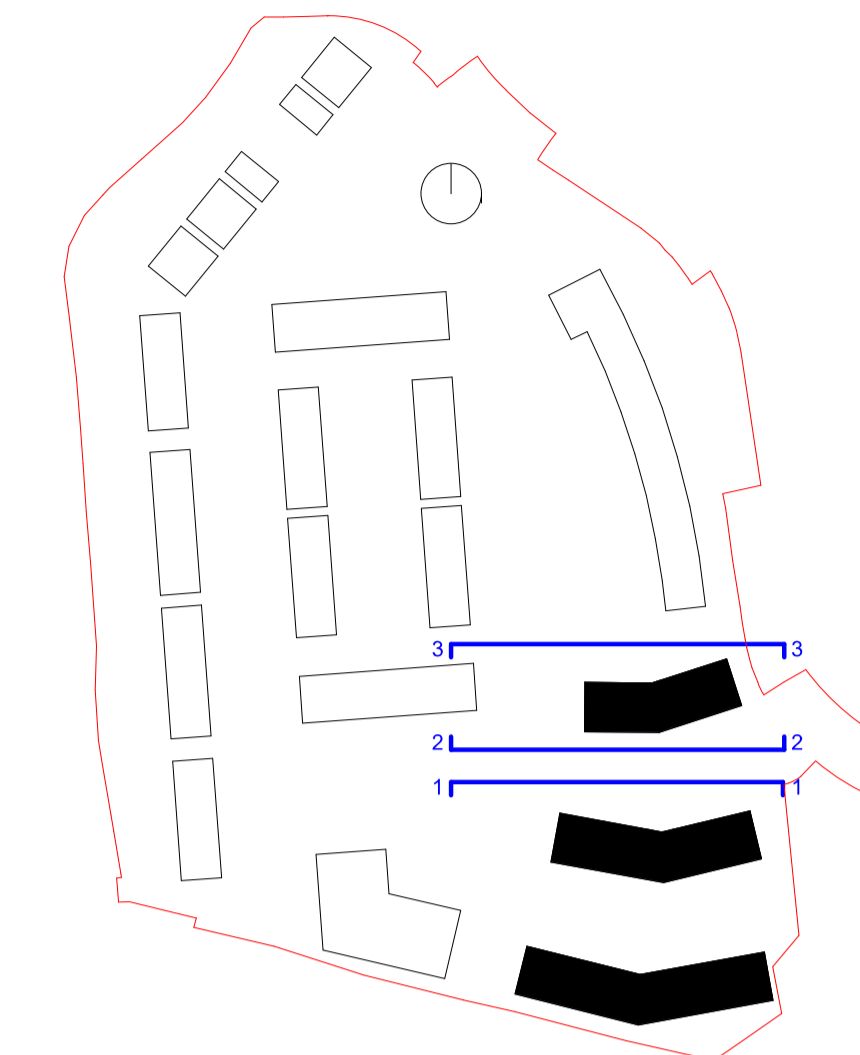

2 Block S3 South Elevation
 1: 200

Keynote Legend	
Key Value	Keynote Text
02	BRICK TPYE 2 TO SELECT FINISH
05	SELF COLOURING RENDER TO SELECT FINISH
06	PPC ALUMINIUM FRAMED WINDOWS / DOORS TO SELECT FINISH
08	GLASS BALUSTRADE TO SELECT FINISH
13	PPC ALUMINIUM FRAMED CURTAIN WALLING SYSTEM TO SELECT FINISH
14	PPC ALUMINIUM PARAPET CAPPING
15	RECESSED PANEL
16	WINDOW HEAD PANEL TO SELECT FINISH
17	METAL RAINSCREEN CLADDING TO SELECT FINISH

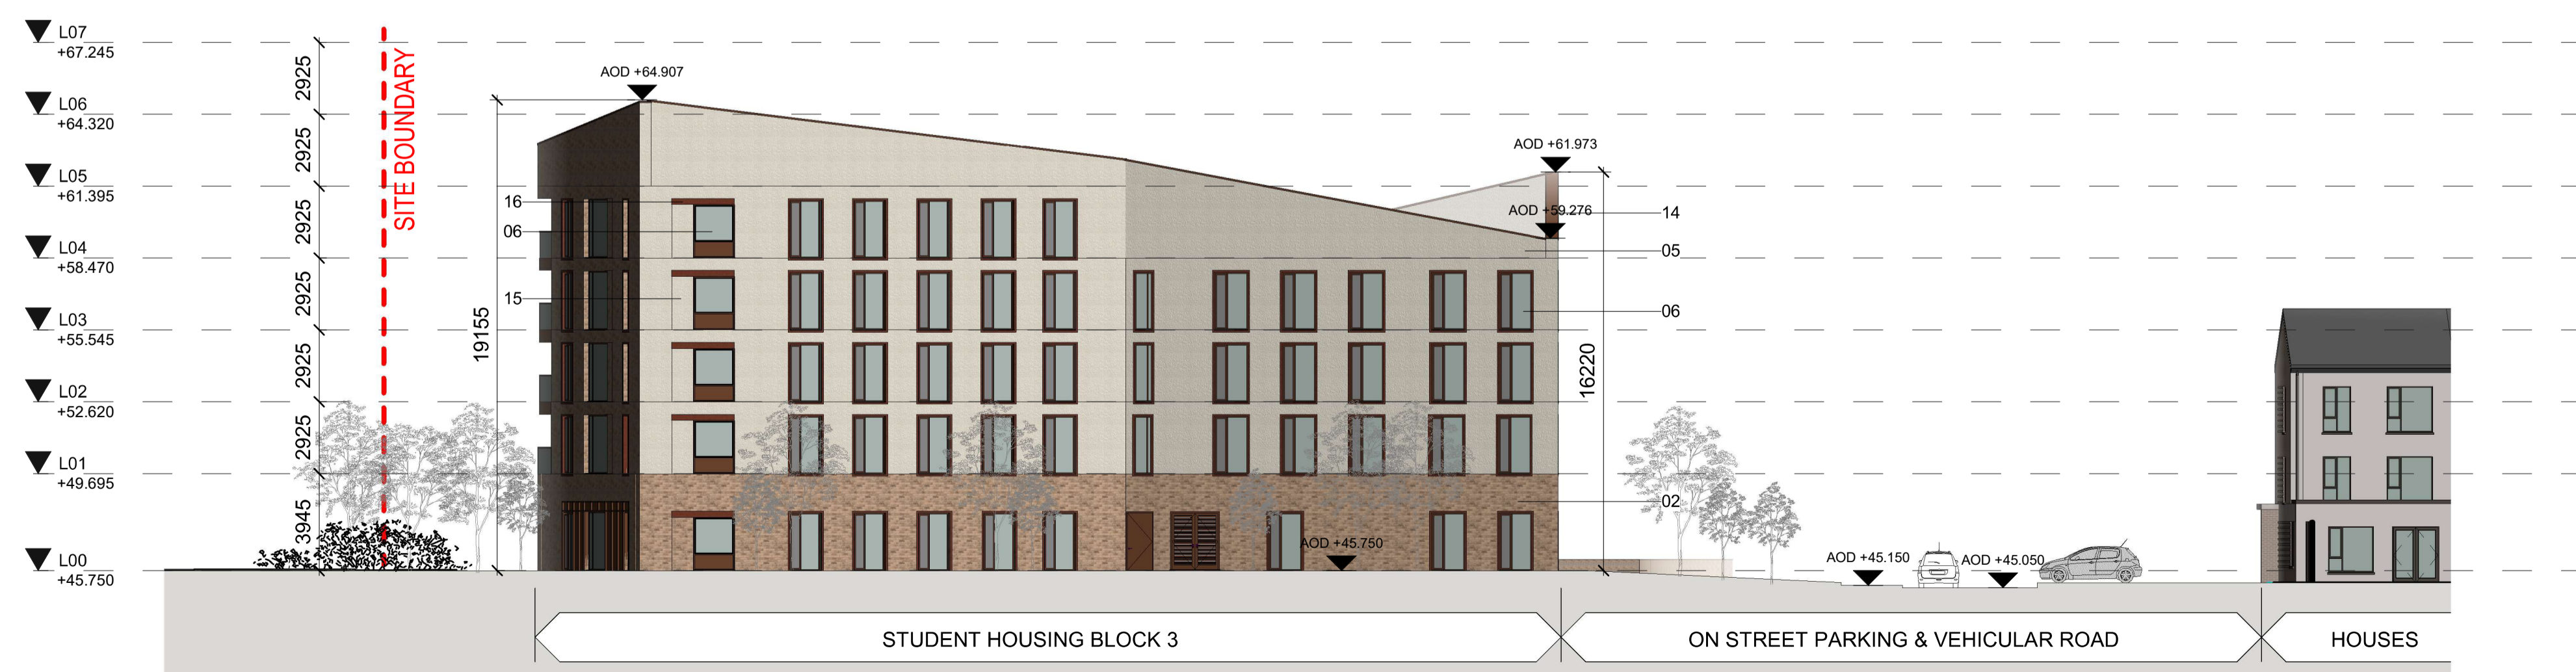

3 Block S3 North Elevation
 1: 200

REV	DATE	DESCRIPTION	CHK	DRN

STATUS CODE DESCRIPTION
ISSUED FOR PLANNING APPROVAL

CLIENT
Avenir Homes Limited

PROJECT
950814 The Green Quarter

DRAWING
Blocks S2 & S3 Proposed Elevations

PROJECT NUMBER: 950814
 DATE: 10/12/2021

SCALE@ A1: 1: 200
 DRAWN/CHECKED: DSI/ MC

STATUS CODE: A1
 DRAWING NUMBER: ATH-HJL-SH-XX-DR-A-2011
 REVISION:

Henry J Lyons

Architecture + Interiors
 henrylyons.com
 +353 1 888 3333
 info@henrylyons.com
 51-54 Pearse Street
 Dublin D02 KA66