




4 SECTION
1:100

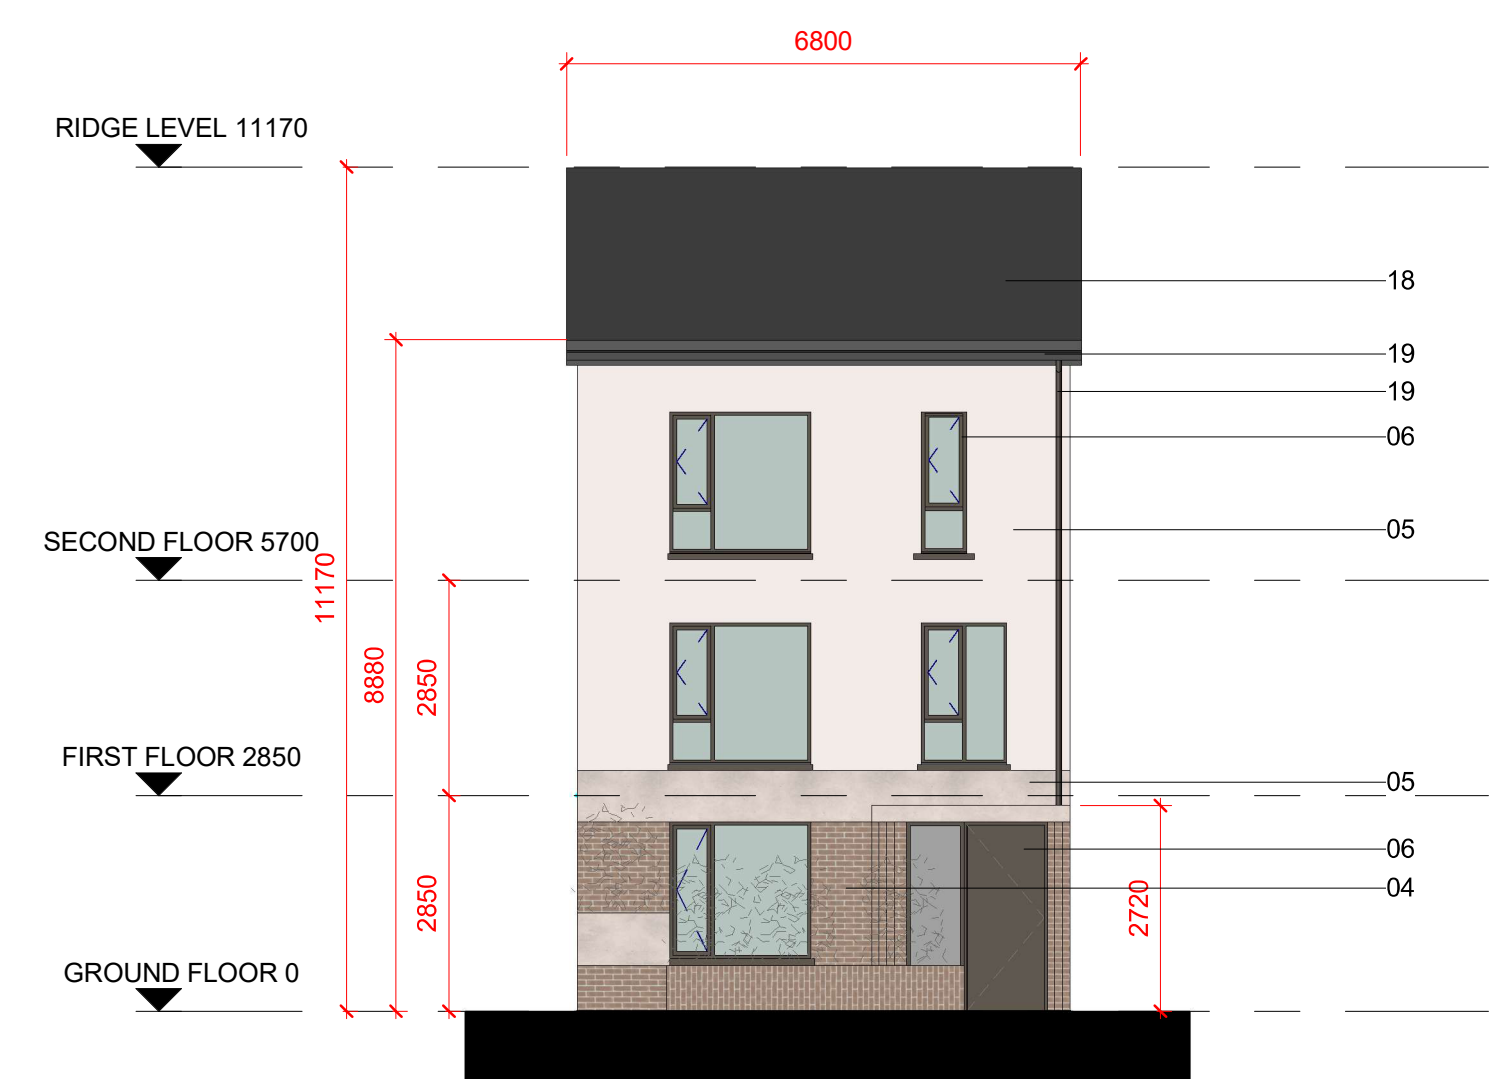


5 FRONT ELEVATION
1:100

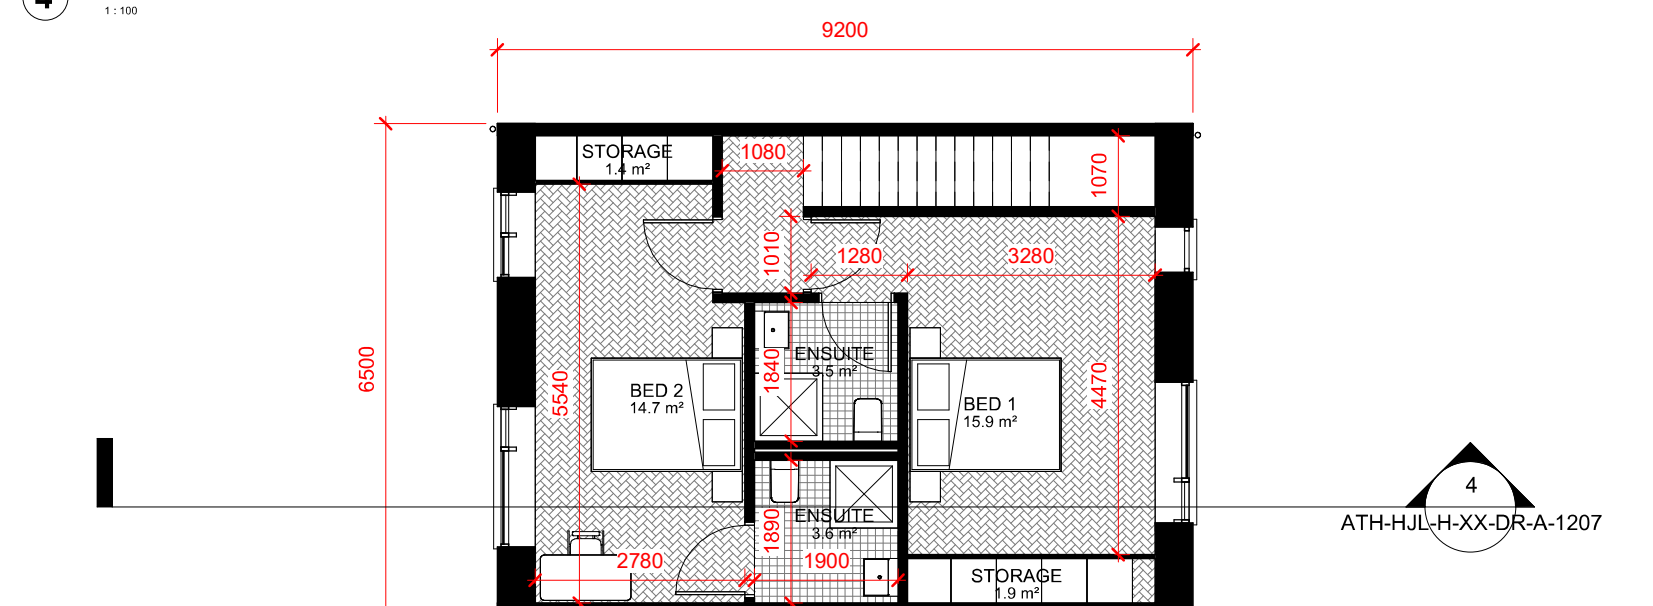


3 SECOND FLOOR
1:100

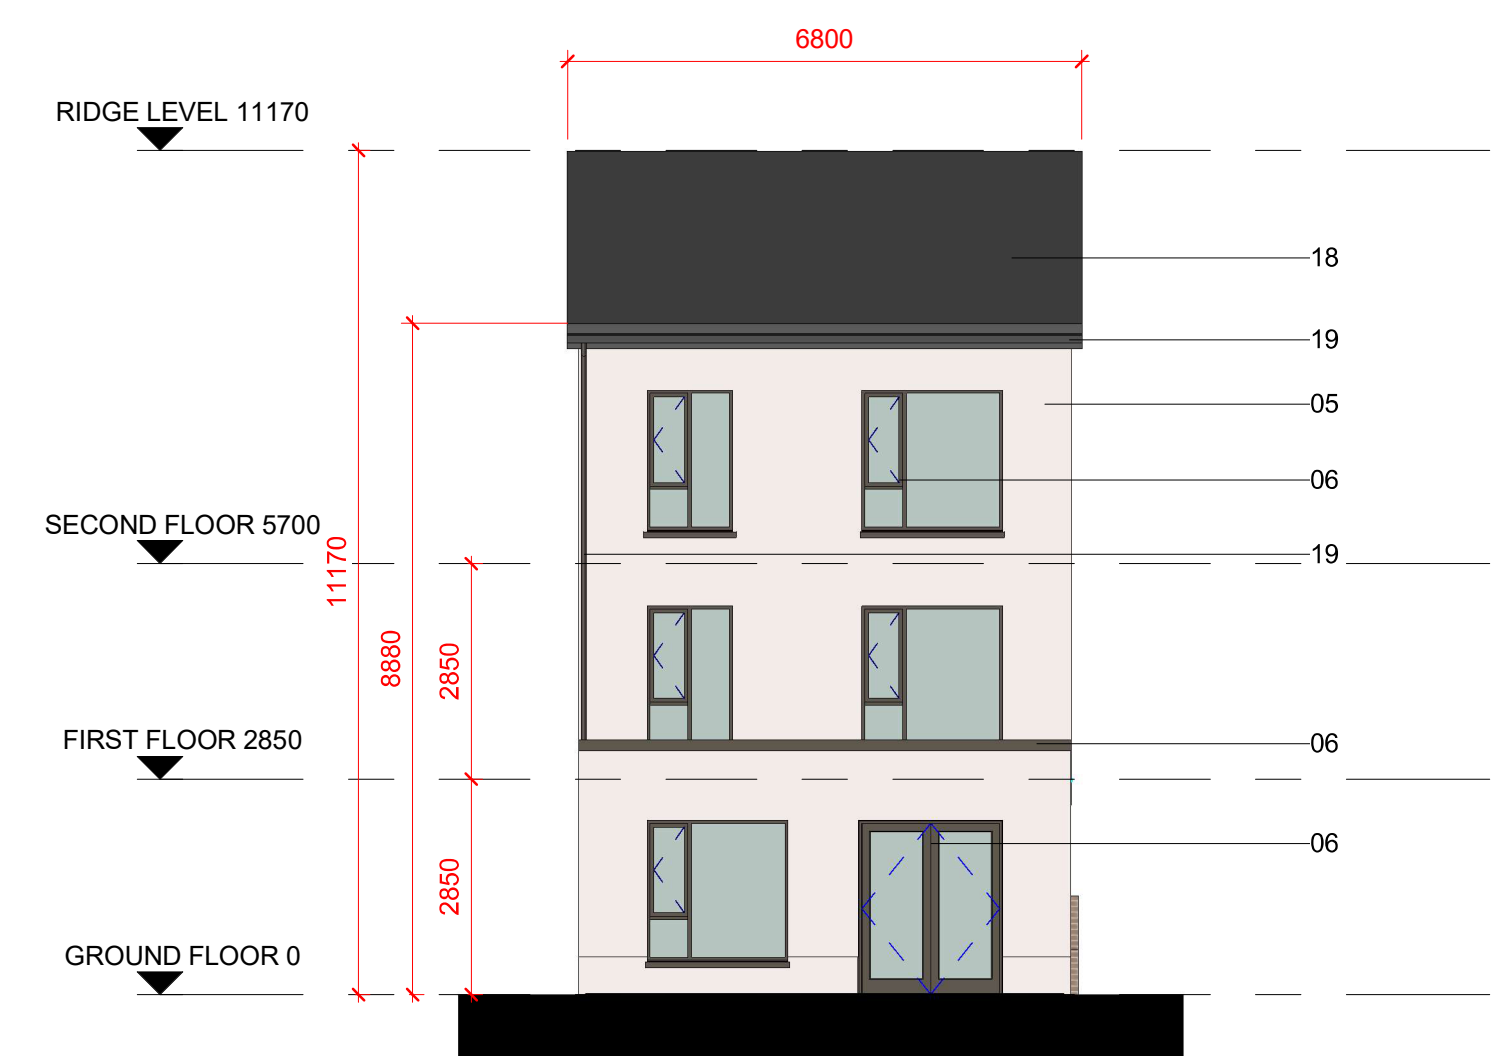


8 REAR ELEVATION
1:100

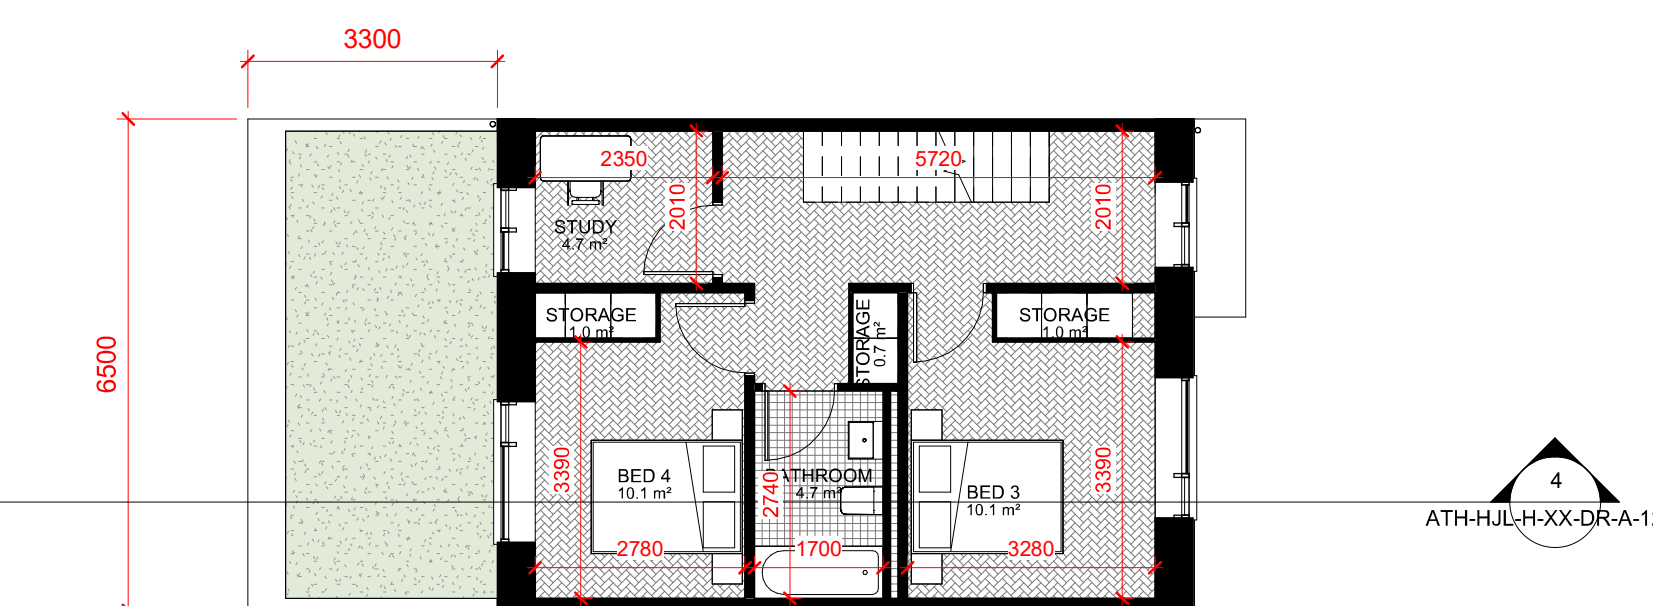

2 FIRST FLOOR
1:100

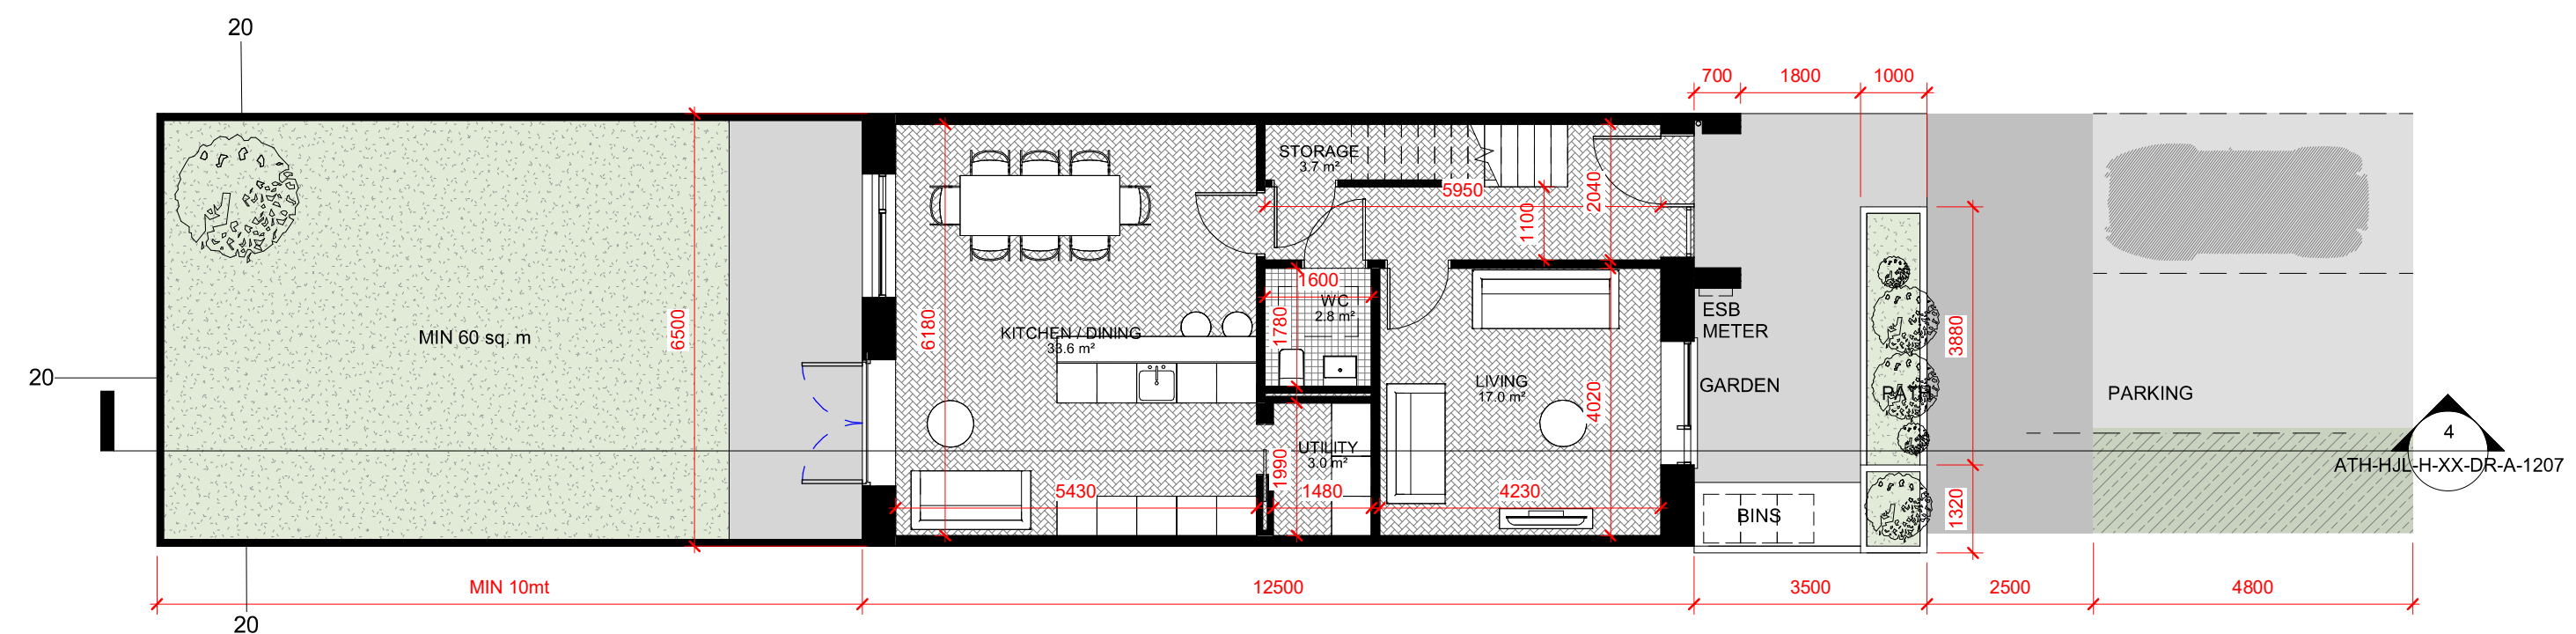

1 GROUND FLOOR
1:100

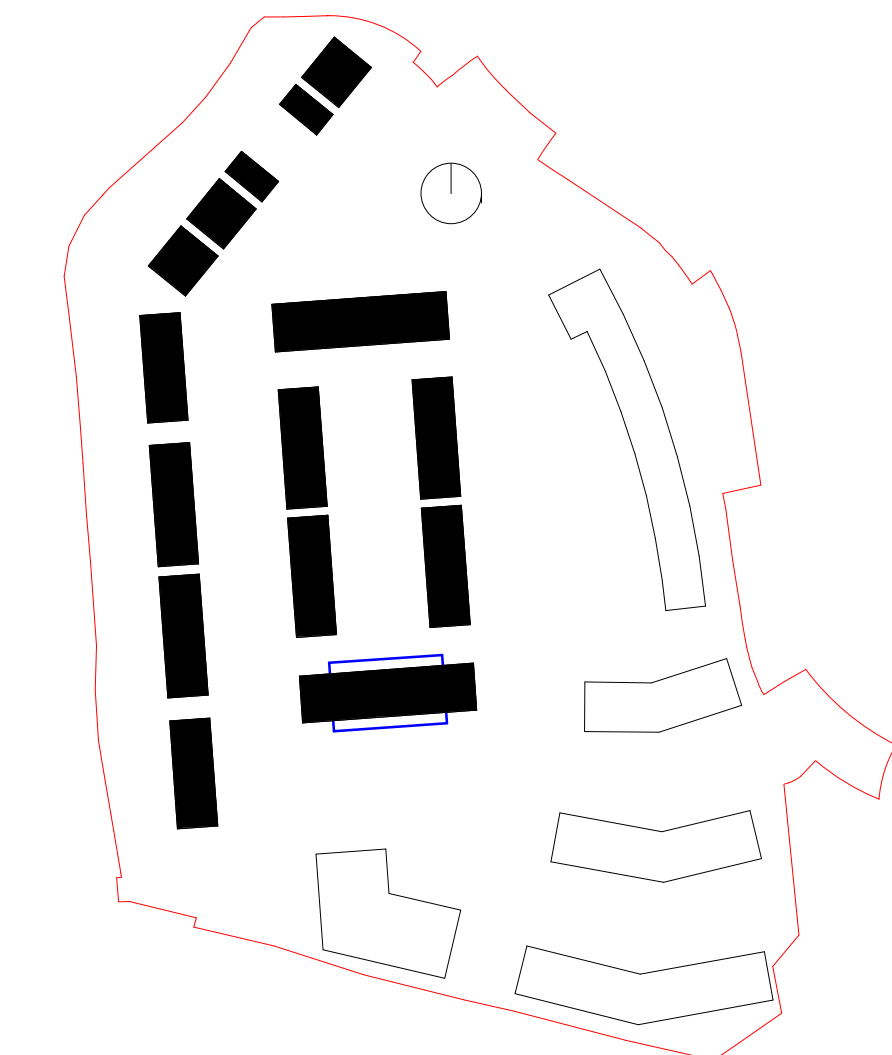

HOUSE TYPE 3A - TOTAL No. : 5

Room Schedule		Area Schedule	
Name	Area	Level	Area
Ground Floor			
KITCHEN / DINING	33.6	Ground Floor	70.4 m ²
LIVING	17.0	First Floor	47.5 m ²
STORAGE	3.7	Second Floor	46.3 m ²
UTILITY	3.0	Total	164.2 m ²
WC	2.8	TOTAL FLOOR AREA INCLUDES CIRCULATION	
First Floor			
BATHROOM	4.7		
BED 3	10.1		
BED 4	10.1		
STORAGE	1.0		
STORAGE	1.0		
STORAGE	0.7		
STUDY	4.7		
Second Floor			
BED 1	15.9		
BED 2	14.7		
ENSUITE	3.6		
ENSUITE	3.5		
STORAGE	1.4		
STORAGE	1.9		

REV	DATE	DESCRIPTION	CKH	DRN
P1	10/12/2021	ISSUED FOR PLANNING APPROVAL	RD	YF

STATUS CODE DESCRIPTION
ISSUED FOR PLANNING APPROVAL

CLIENT
Avenir Homes Limited

PROJECT
The Green Quarter

DRAWING
HOUSE TYPE 3A (4 BED 3 STOREY TERRACE)

PROJECT NUMBER	DATE	STATUS CODE	DRAWING NUMBER	REVISION
950659	10/12/2021	A1	ATH-HJL-H-XX-DR-A-1207	P1

MATERIAL LEGEND	
	DESCRIPTION
04	BRICK TYPE 4 TO SELECT FINISH
05	BLOCKWORK WALLS WITH RENDER FINISH
06	PPC ALUMINIUM FRAMED WINDOWS / DOORS TO SELECT FINISH
18	ROOF TILES TO SELECT FINISH
19	RAINWATER GOODS PVC TO SELECT COLOUR
20	TIMBER FENCE