

 1
 GA - 03 - THIRD FLOOR - R1 Apts

 1013
 SCALE 1 : 200



+353 1 888 3333 info@henryjlyons.com

STATUS CODE:DRAWING NUMBERA1ATH-HJL-R1-03-DR-A-1013

REVISION

P1

51-54 Pearse Street Dublin D02 KA66

 PROJECT NUMBER
 DATE

 950814
 10/12/2021

 SCALE@ A1:
 DRAWN/CHECKED:

 1 : 200
 ROG/ RD

DRAWING Block R1 Proposed Third Floor Plan

The Green Quarter


Architecture + Interiors henryjlyons.com


PROJECT

CLIENT Avenir Homes Limited

ISSUED FOR PLANNING APPROVAL

	1			1
1	10/12/2022	ISSUED FOR PLANNING APPROVAL	RD	YF
REV	DATE	DESCRIPTION	СКН	DRN

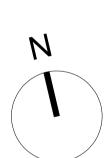

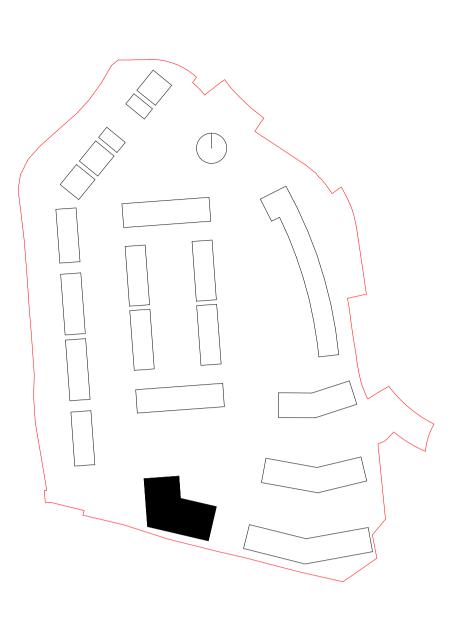

ALL DIMENSIONS TO BE CHECKED ON SITE NO DIMENSIONS TO BE SCALED FROM THIS DRAWING DRAWING IS TO BE READ IN CONJUNCTION WITH RELEVANT CONSULTANTS DRAWINGS