


**LEGEND**

- Application site boundary
- Land in ownership of applicant
- ▲ Proposed site entrance
- S Location of site notice
- S.B.S Shelters Bike Stands
- B.S. Bike Stands

Note: For street lighting refer to landscape architects drawings

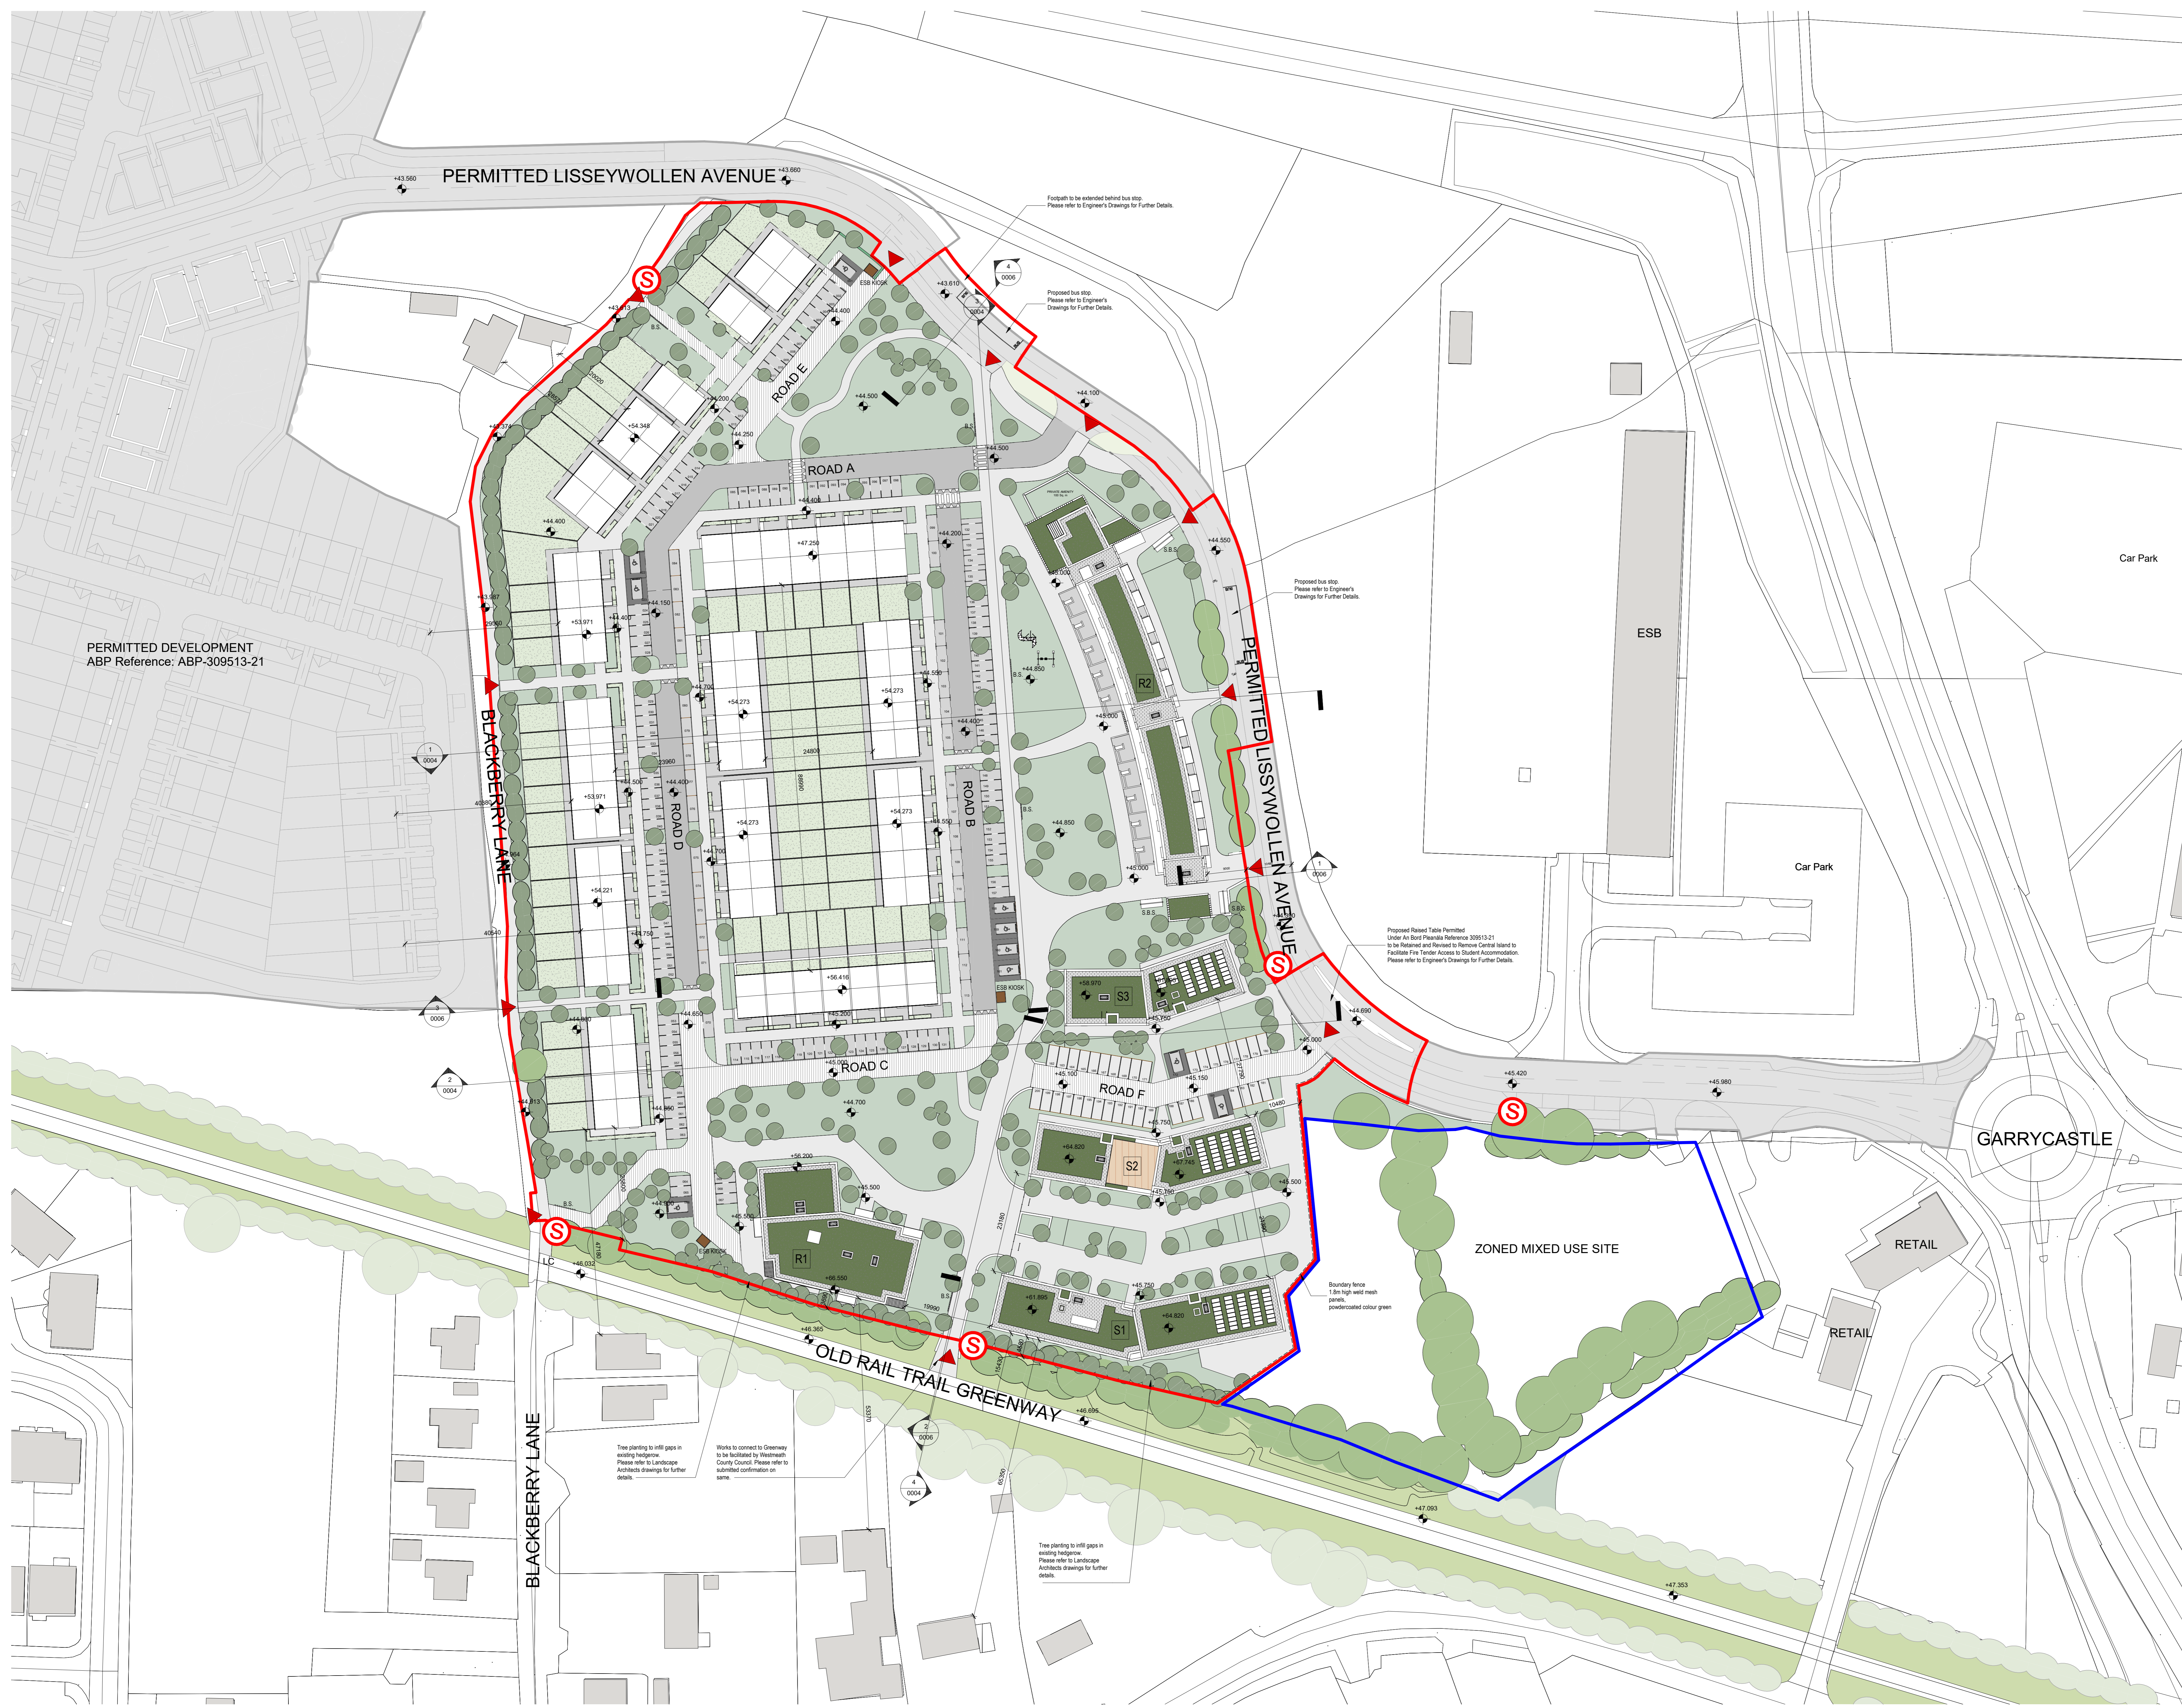

**1 PROPOSED SITE PLAN**  
 1 : 500

REV	DATE	DESCRIPTION	CHK	DRN
P1	10/12/2021	ISSUED FOR PLANNING APPROVAL	RD	YF

STATUS CODE DESCRIPTION  
**ISSUED FOR PLANNING APPROVAL**

CLIENT  
**AVENIR HOMES LIMITED**

PROJECT  
**THE GREEN QUARTER**

DRAWING  
**PROPOSED SITE PLAN WITH ROOF PLAN**

PROJECT NUMBER	DATE	
65814	10/12/2021	
SCALE @ A0:	DRAWN/CHECKED:	
As indicated	MG/CM	
STATUS CODE	DRAWING NUMBER	REVISION
A1	ATH-HJL-S-XX-DR-A-0003	P1