



1 **BOUNDARY SECTION D-D**  
1 : 100

3 **BOUNDARY SECTION F-F**  
1 : 100

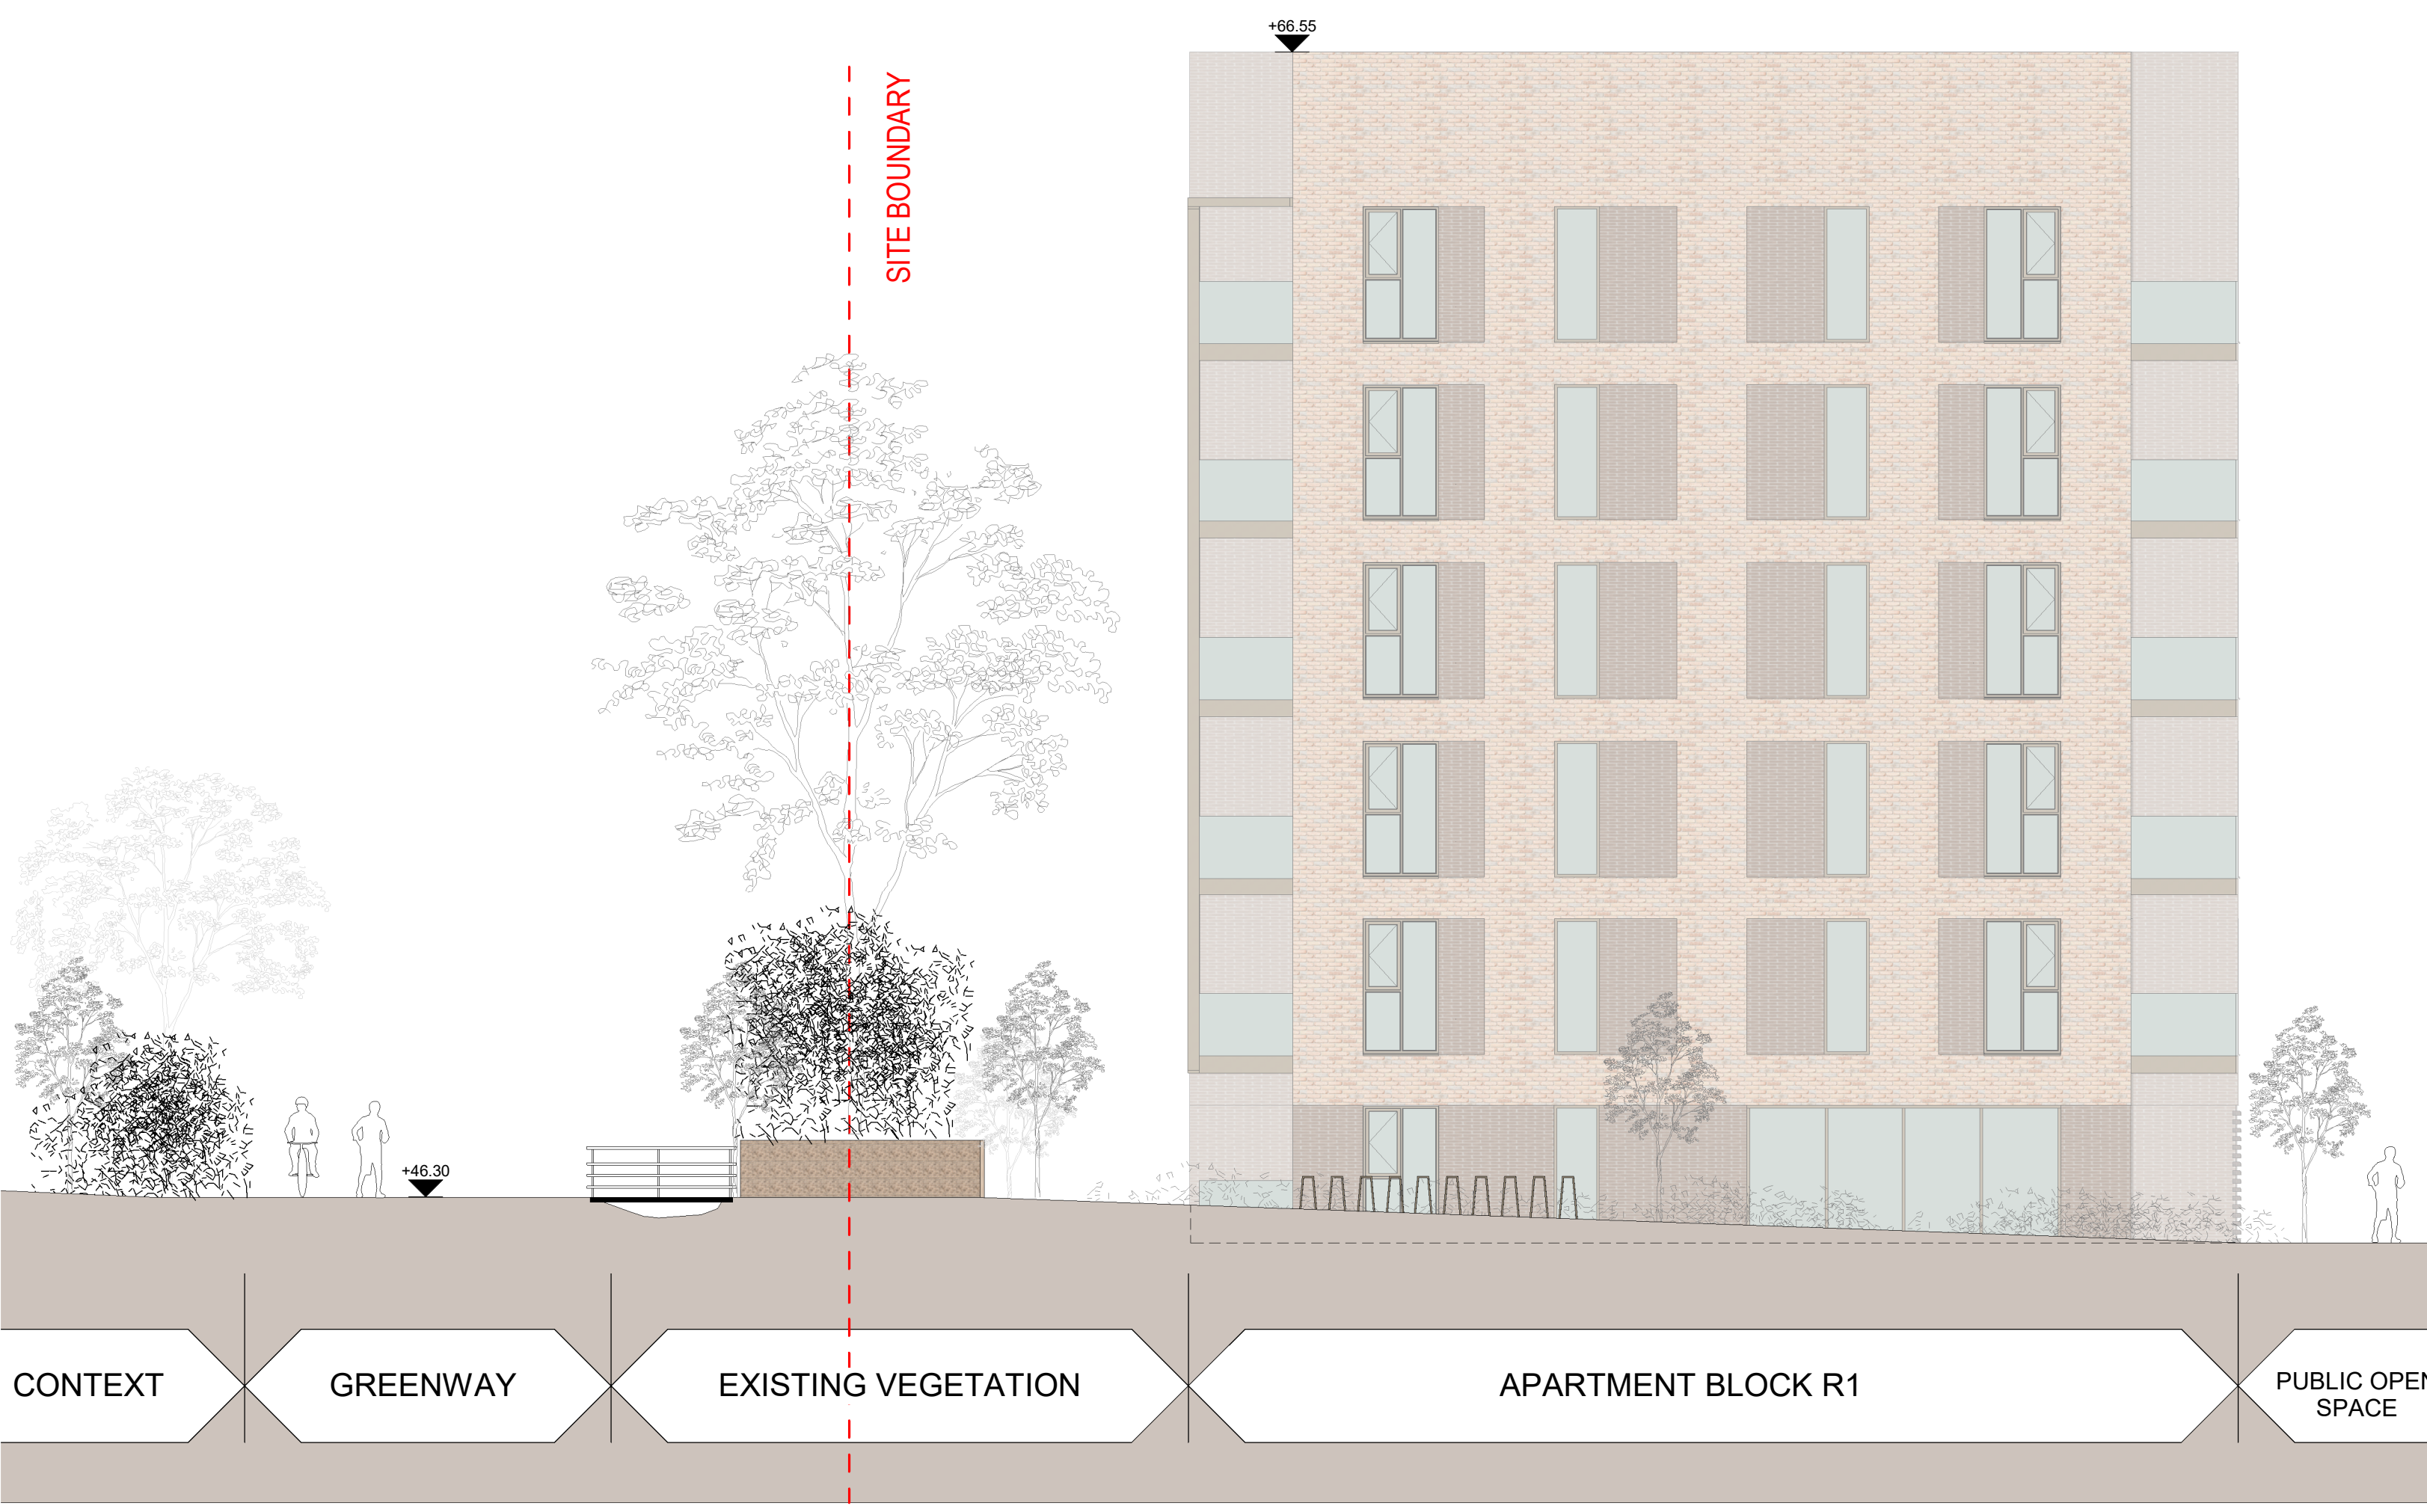

2 **BOUNDARY SECTION E-E**  
1 : 100

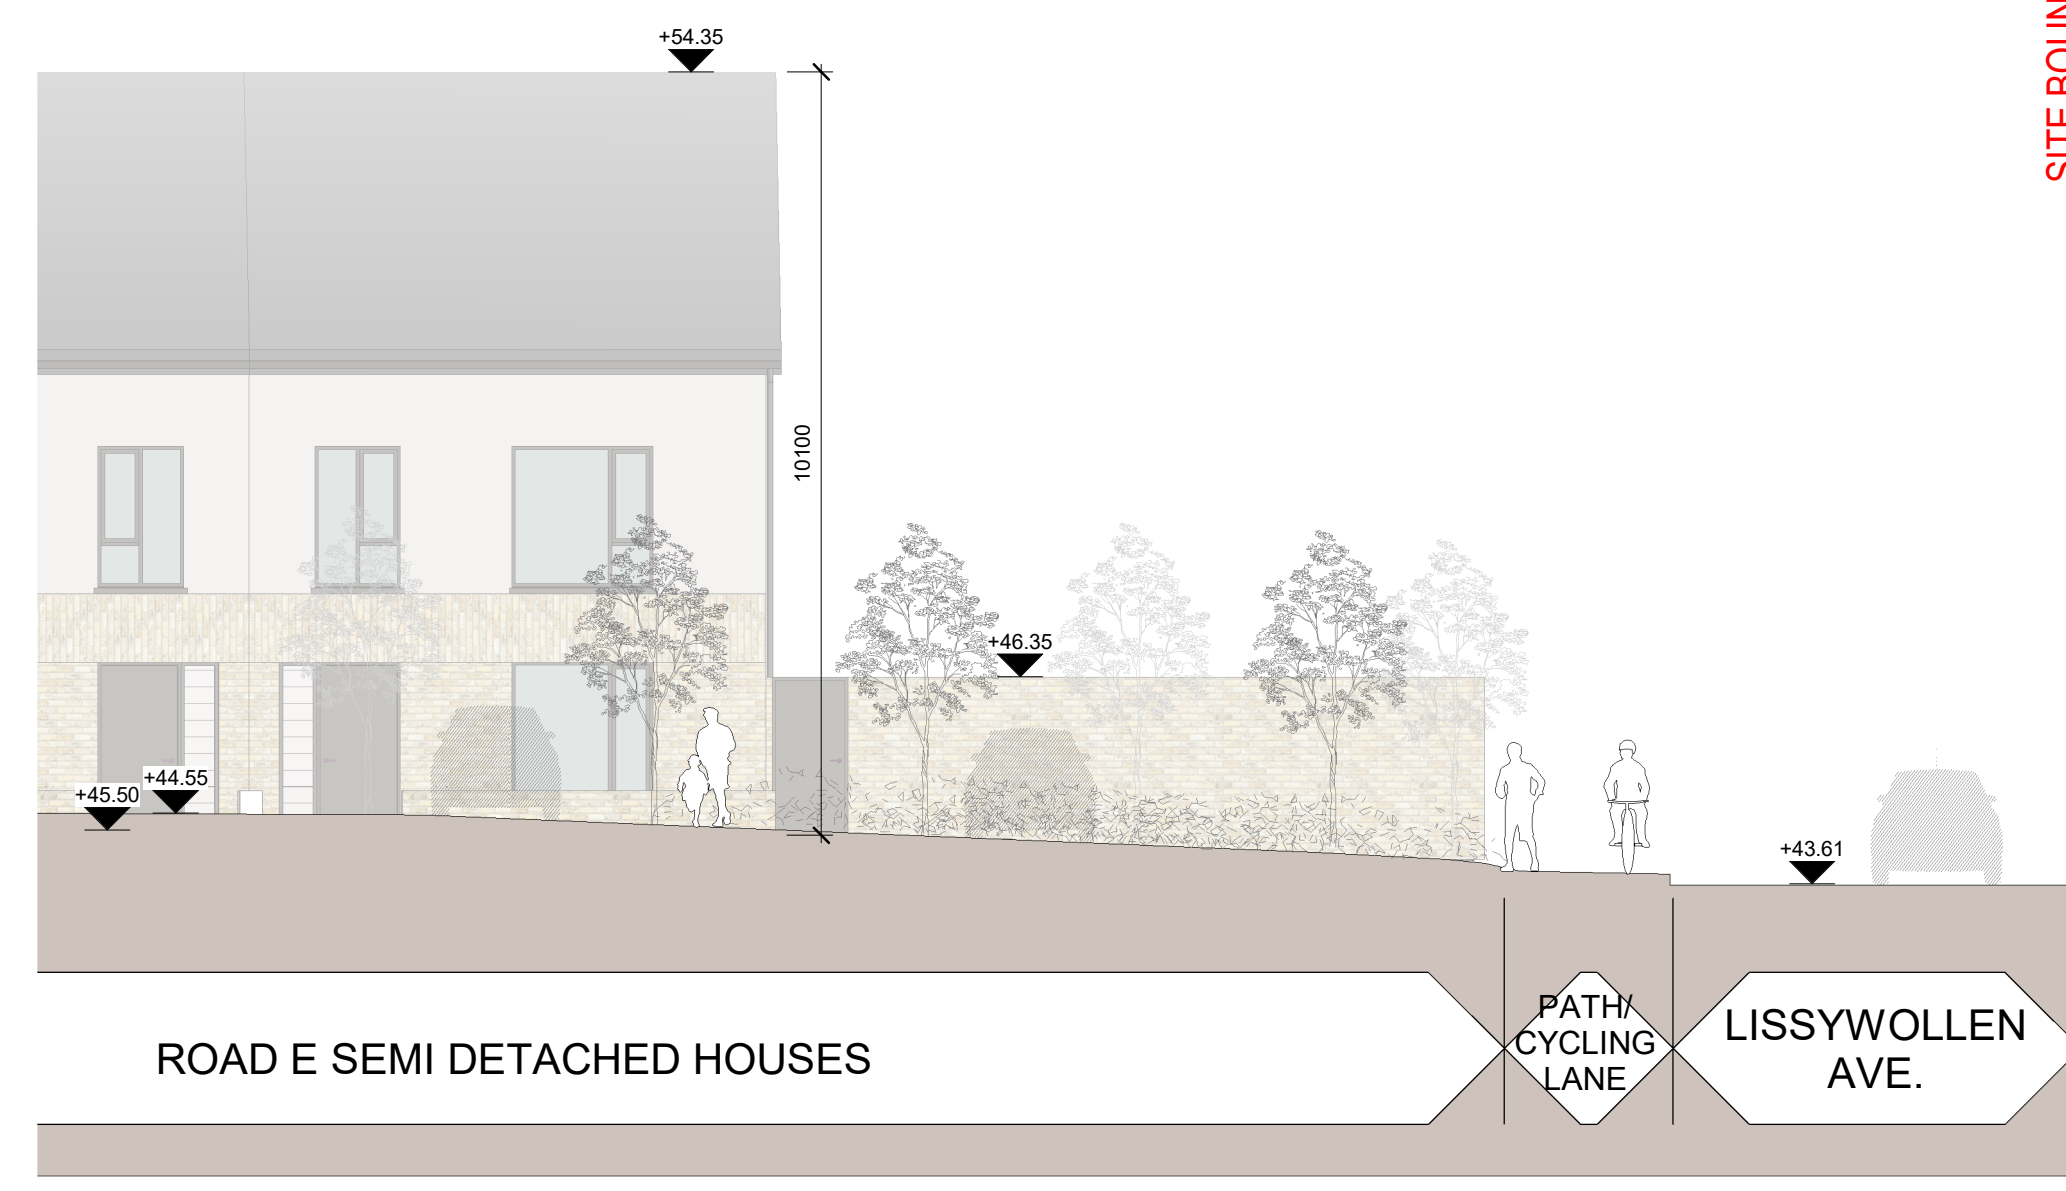

4 **BOUNDARY SECTION G-G**  
1 : 100

REV	DATE	DESCRIPTION	RD	YF
P1	10/12/2021	ISSUED FOR PLANNING APPROVAL	RD	YF
			CKH	DRN

STATUS CODE DESCRIPTION  
**ISSUED FOR PLANNING APPROVAL**

CLIENT  
**AVENIR HOMES LIMITED**

PROJECT  
**THE GREEN QUARTER**

DRAWING  
**SITE BOUNDARY SECTIONS**

PROJECT NUMBER 950814	DATE 10/12/2021
SCALE@ A1: 1 : 100	DRAWN/CHECKED: YF/CM
STATUS CODE: A1	DRAWING NUMBER ATH-HJL-S-XX-DR-A-0006
	REVISION P1