




SOUTHERN DIVERSION EXFMH1 - EXFMH3
Horizontal Scale 1:500
Vertical Scale 1:100

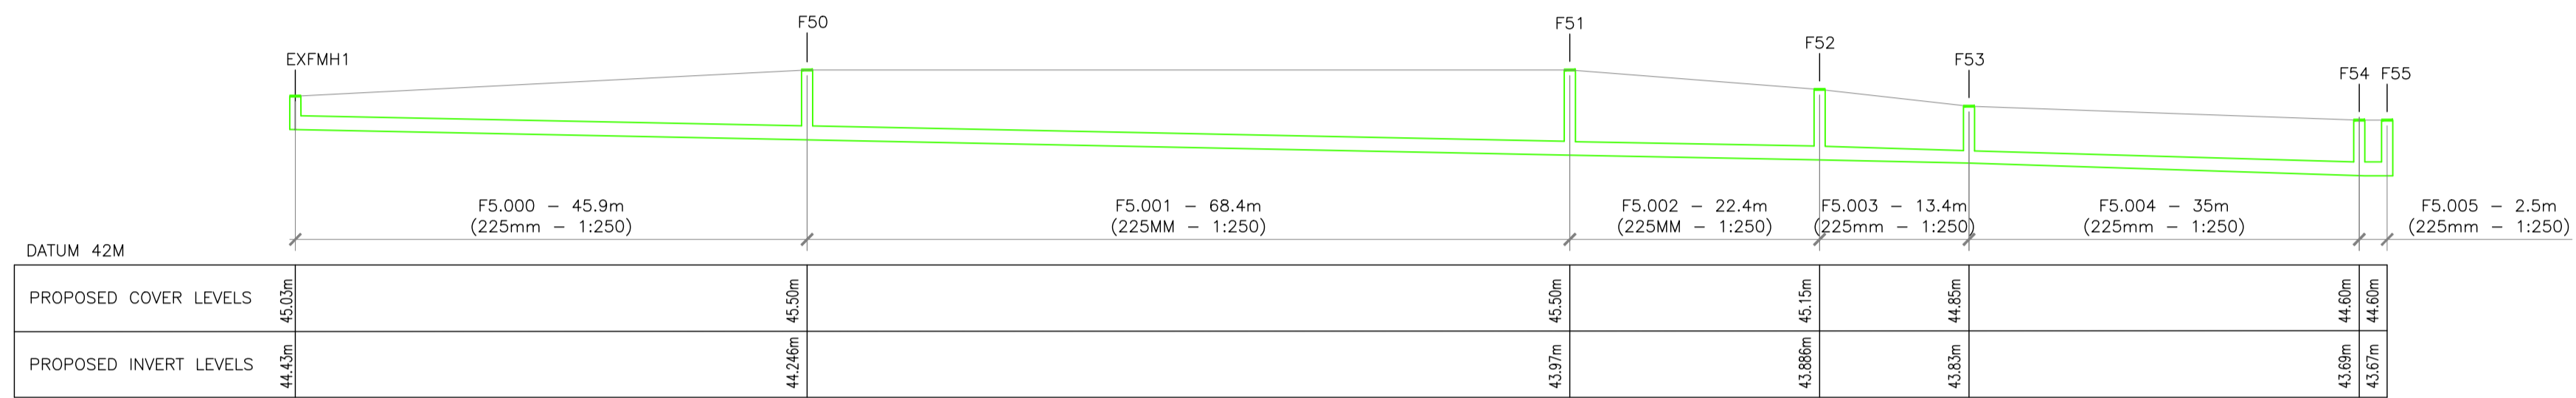

SOUTHERN DIVERSION EXFMH1 - F53
Horizontal Scale 1:500
Vertical Scale 1:100

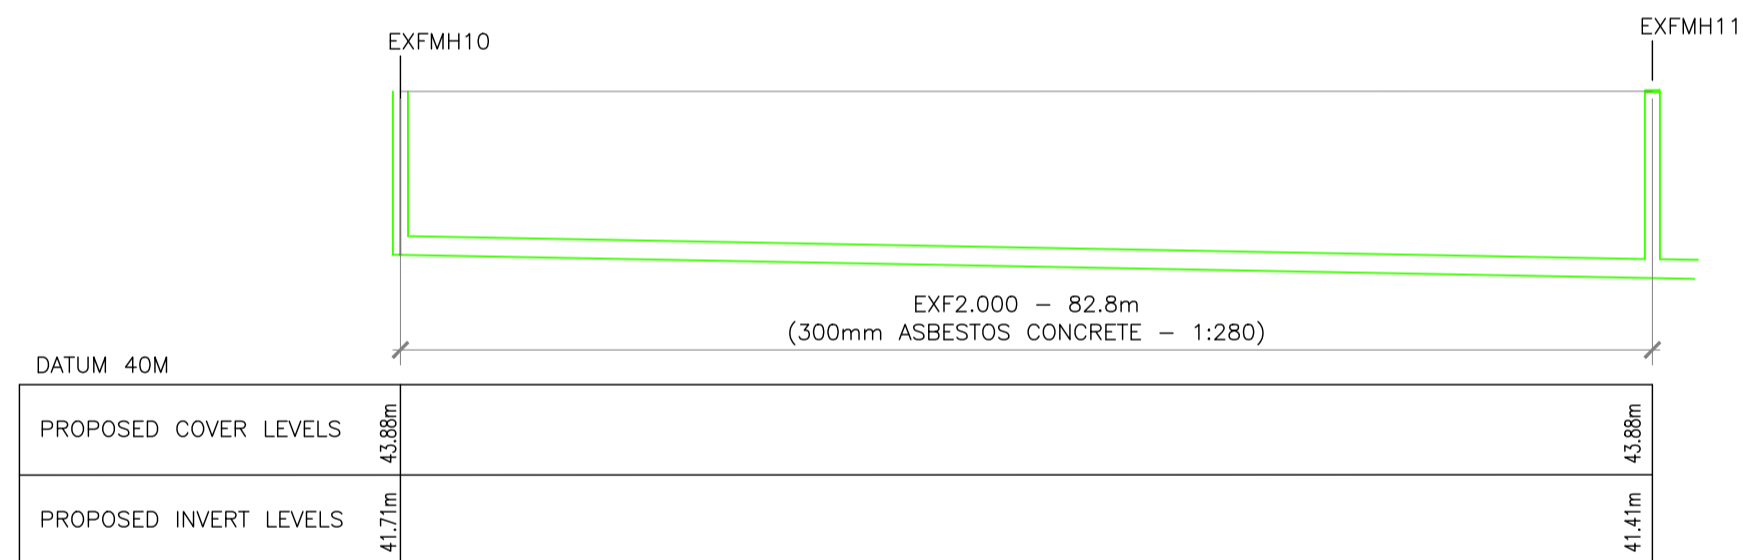

NORTHERN DIVERSION EXFMH10 - EXFMH11
Horizontal Scale 1:500
Vertical Scale 1:100

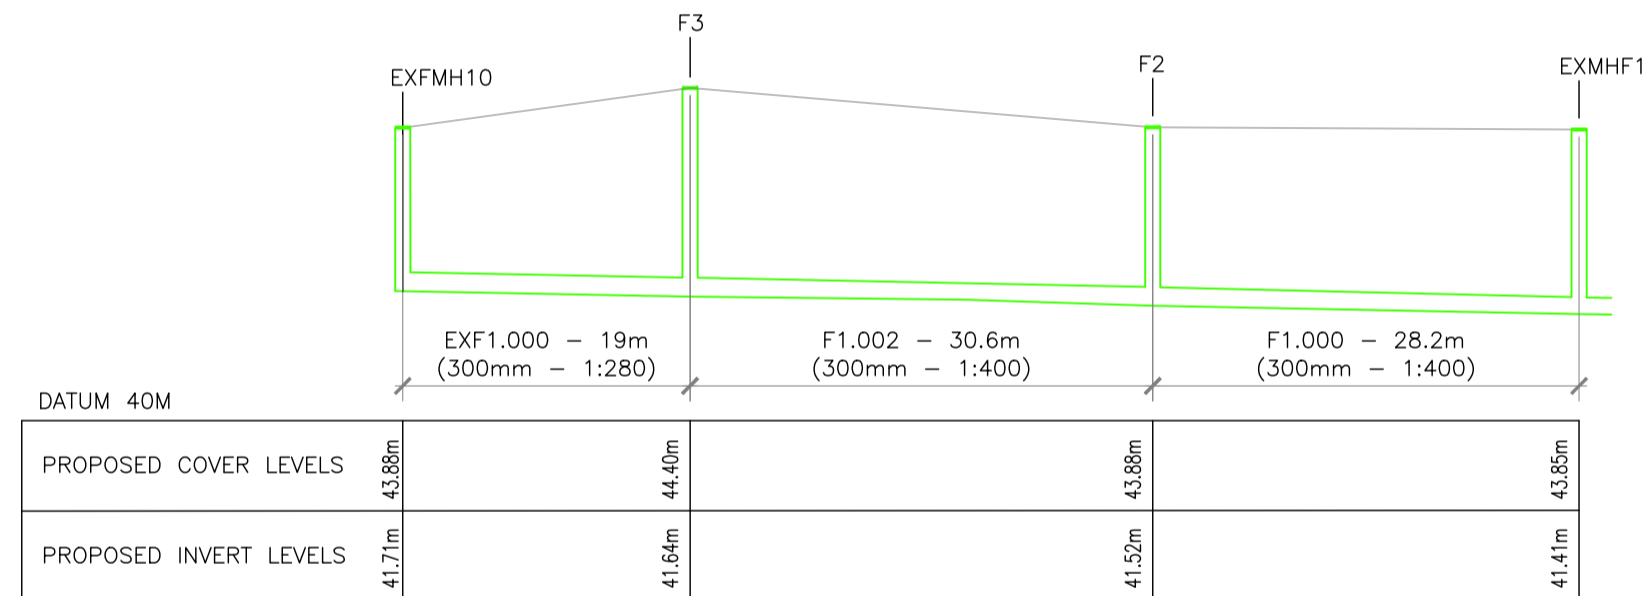


SOUTHERN DIVERSION EXFMH10 - F1-EXFMH11
Horizontal Scale 1:500
Vertical Scale 1:100

S2 - INFORMATION

© ORS
This drawing and any design hereon is the copyright of the Consultants and must not be reproduced without their written consent. All drawings remain the property of the Consultants.
Figured dimension only to be taken from this drawing. All dimensions to be checked on site. Consultants to be informed immediately of any discrepancies before work proceeds.

REV NO:	DATE:	REVISION NOTE:	DWN BY:	CKD BY:
P01	15/09/2021	ISSUED FOR INFORMATION	SG	MH

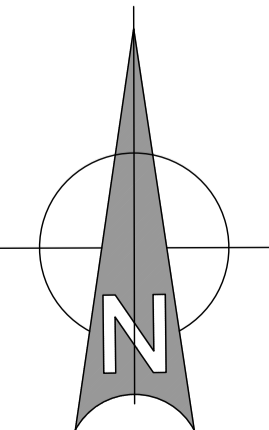

CLIENT:	AVENIR HOMES LTD.		
PROJECT:	THE GREEN QUARTER SHD AT CARTRONTROY, KILNAFADDOGE AND LISSYWOLLEN (TOWNLANDS), ATHLONE, CO. WESTMEATH		
TITLE:	PROPOSED DIVERSION OF WASTEWATER SEWER TO NORTH & SOUTH OF PROPOSED SITE LONGITUDINAL SECTIONS		
DRAWN:	CHECKED:	APPROVED:	JOB NO:
SG	MH	AP	211_035
DATE:	SCALE:	DRAWING NO:	REV:
15/09/2021	1:500	211_035-ORS-Z0-ZZ-DR-C-411	P01

ORS

Dublin | London | Mullingar
T: +353 1 5242050 | W: www.ors.ie | E: info@ors.ie
ISO 9001:2008 QUALITY ASSURED COMPANY