



RAISED TABLE AT STUDENT ENTRANCE
SCALE 1:100

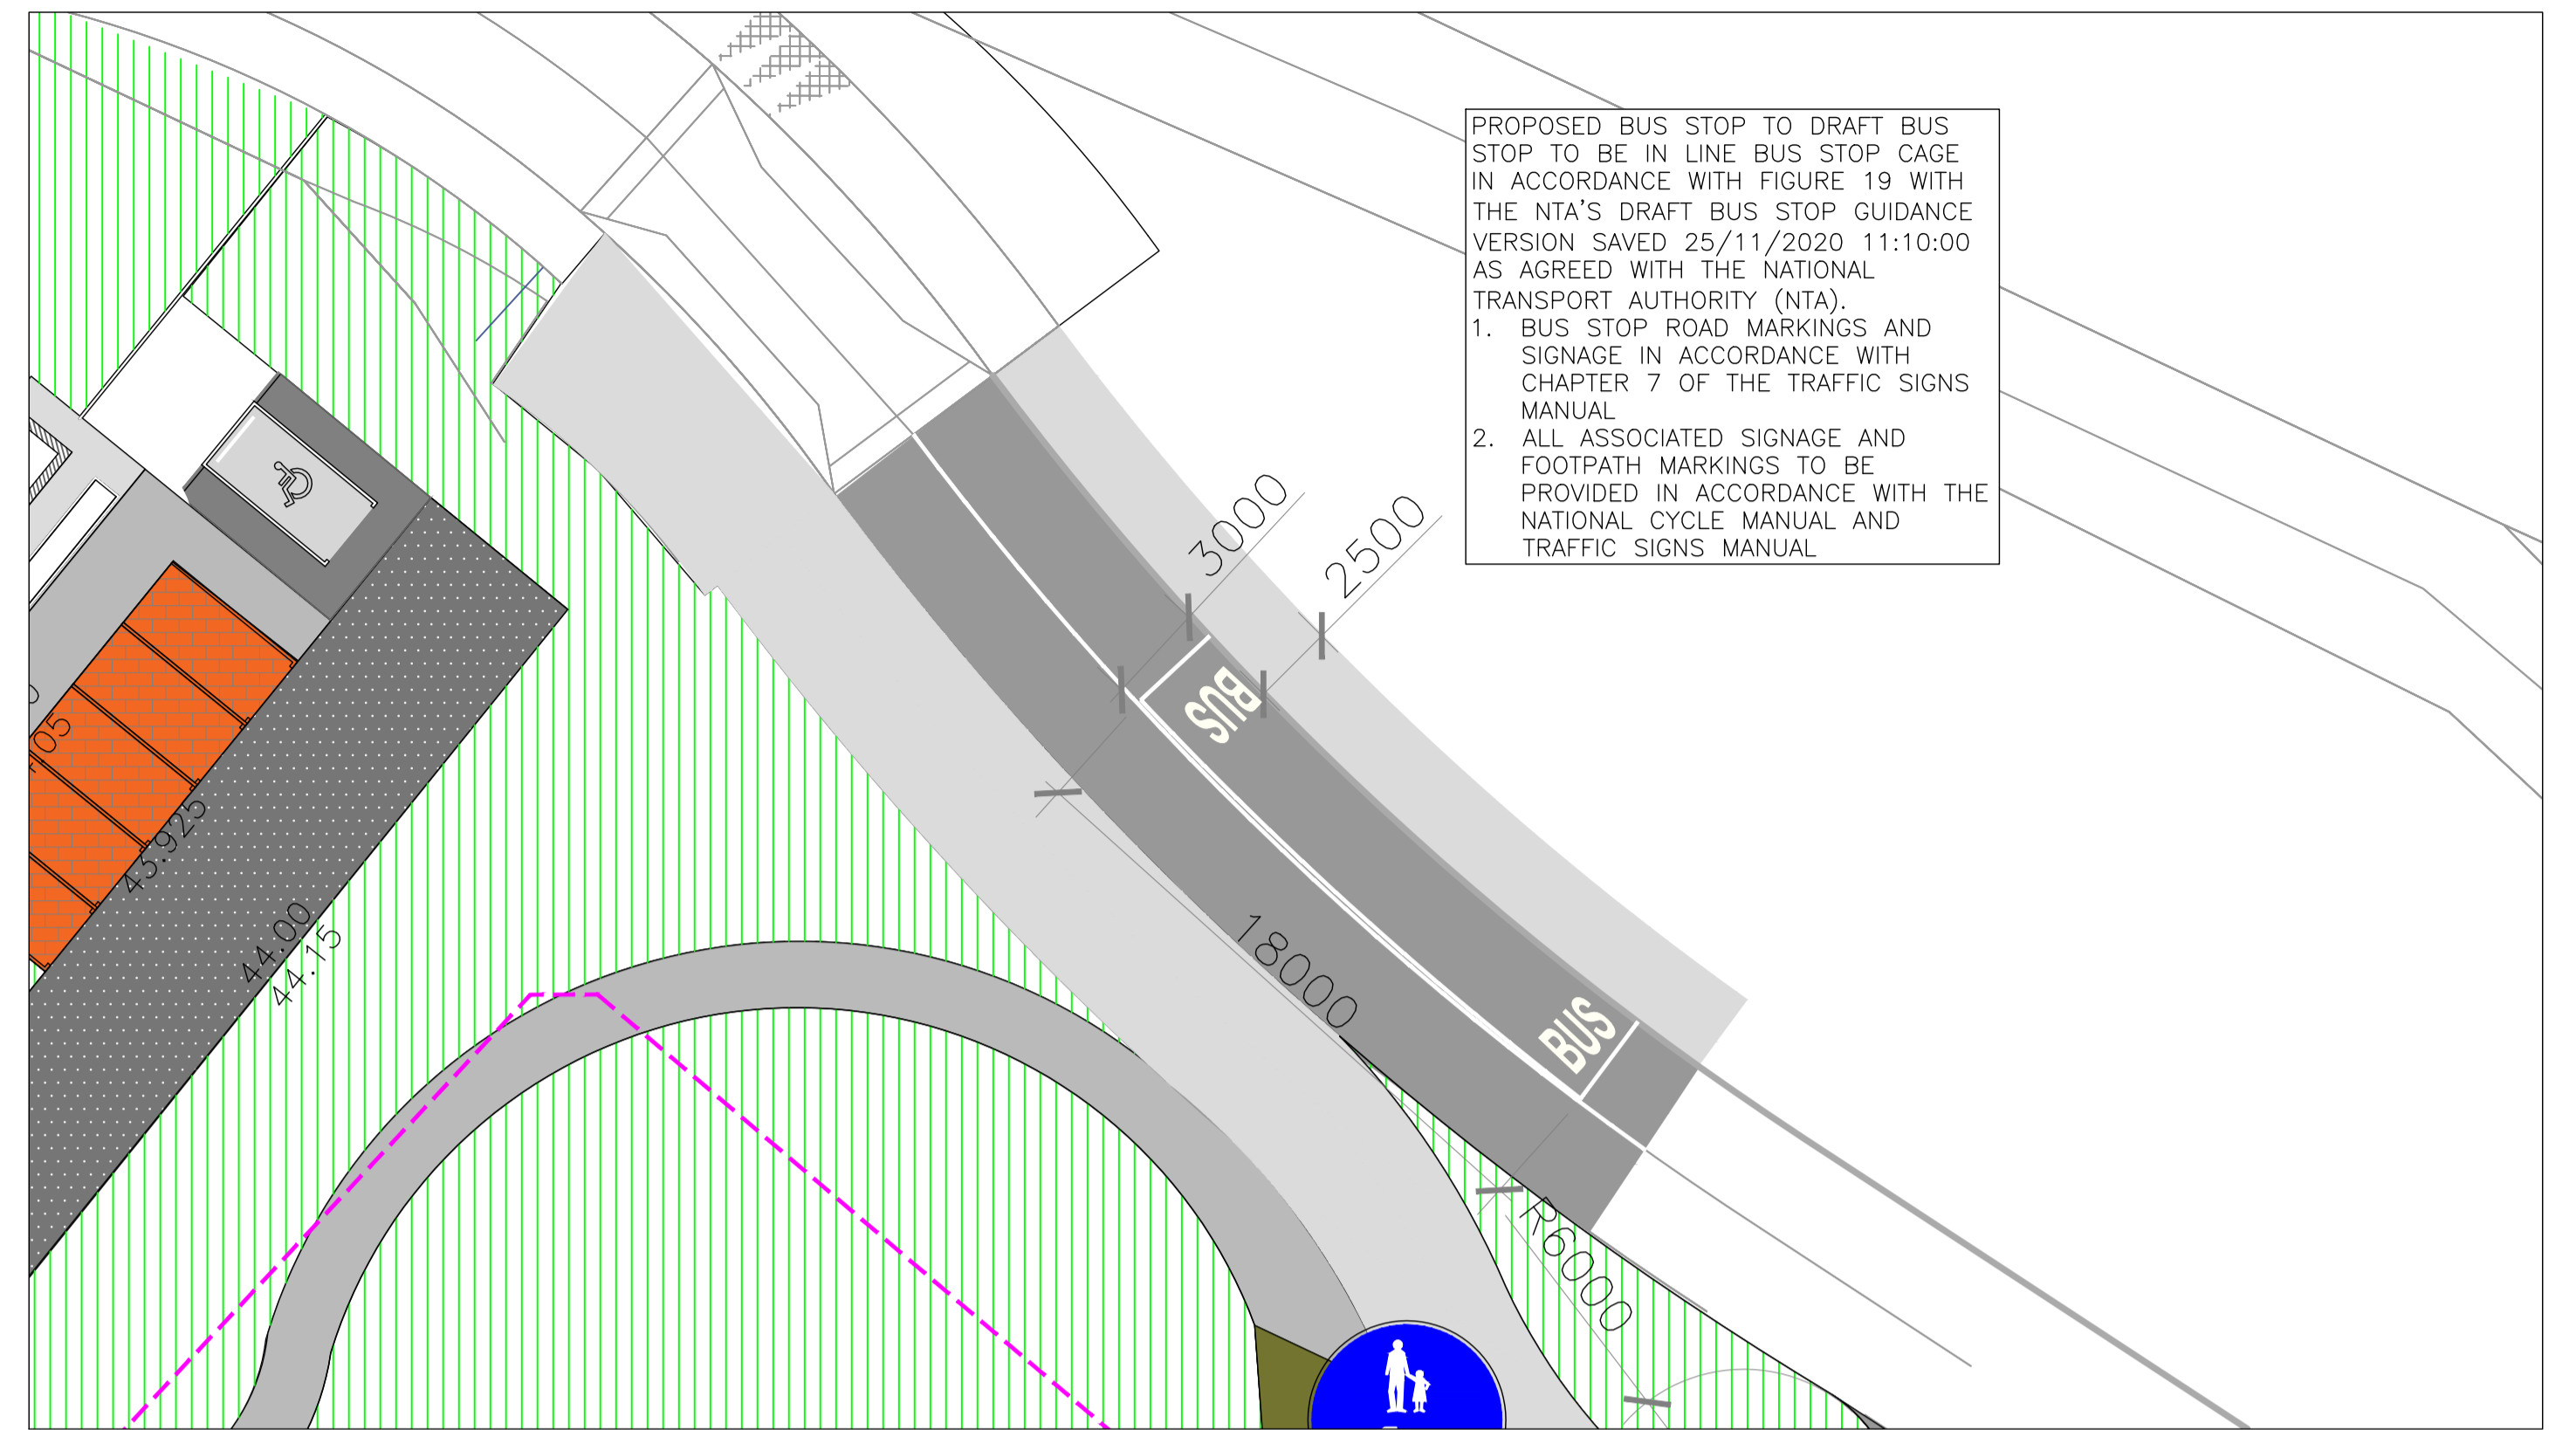

BUS STOP 1 ON PERMITTED LISSYWOLLEN AVENUE
SCALE 1:200

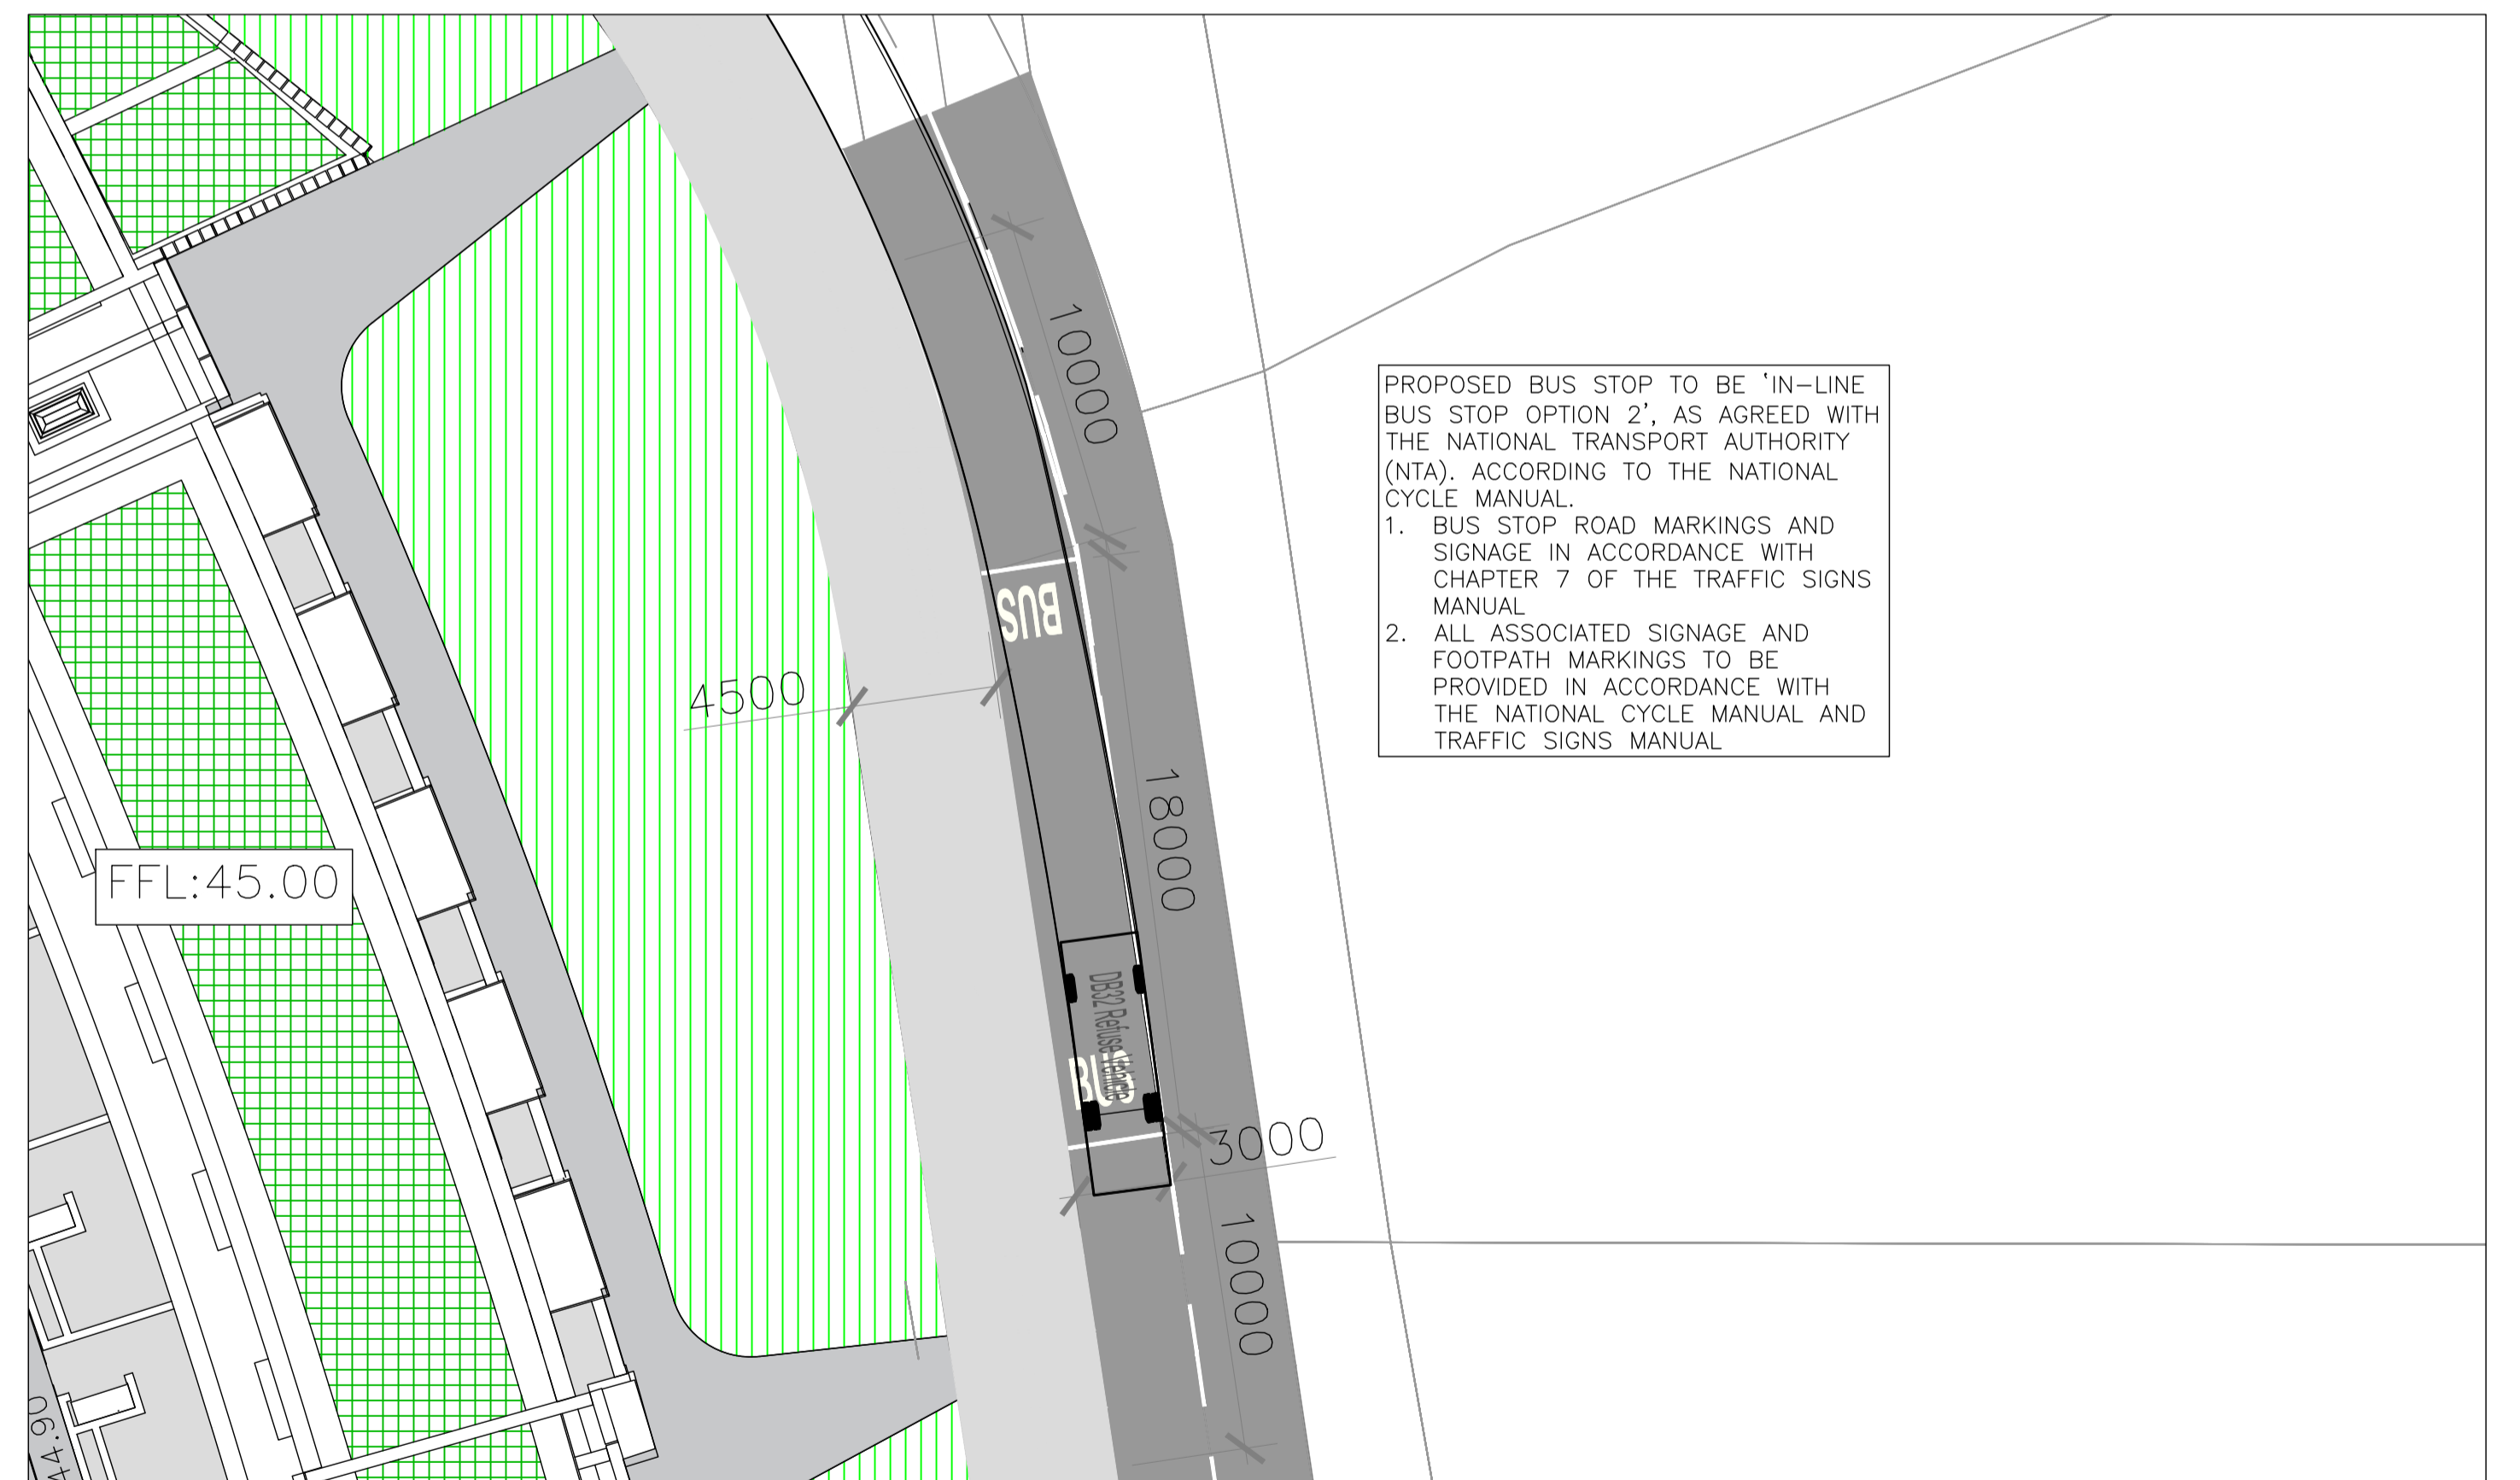


BUS STOP 2 ON PERMITTED LISSYWOLLEN AVENUE
SCALE 1:200

S2 - INFORMATION

© ORS
This drawing and any design hereon is the copyright of the Consultants and must not be reproduced without their written consent. All drawings remain the property of the Consultants.
Figured dimension only to be taken from this drawing. All dimensions to be checked on site. Consultants to be informed immediately of any discrepancies before work proceeds.

REV NO:	DATE:	REVISION NOTE:	DWN BY:	CKD BY:
P01	28/07/2021	ISSUED FOR INFORMATION	SG	MH

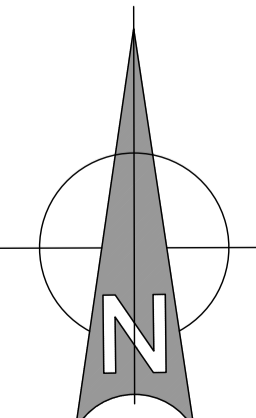

CLIENT:	AVENIR HOMES LTD.		
PROJECT:	THE GREEN QUARTER SHD AT CARTRONTROY, KILNAFADDOGE AND LISSYWOLLEN (TOWNLANDS), ATHLONE, CO. WESTMEATH		
TITLE:	PROPOSED BUS STOPS AND RAISED ISLAND @ STUDENT ENTRANCE		
DRAWN:	CHECKED:	APPROVED:	JOB NO:
SG	MH	MH	211_035
DATE:	SCALE:	DRAWING NO:	REV:
28/07/2021	1:100	211_035-ORS-Z0-00-DR-TR-701	P01

ORS

Dublin | London | Mullingar
T: +353 1 5242060 | W: www.ors.ie | E: info@ors.ie
ISO 9001:2008 QUALITY ASSURED COMPANY