


1 Section AA
 3010 SCALE 1 : 200

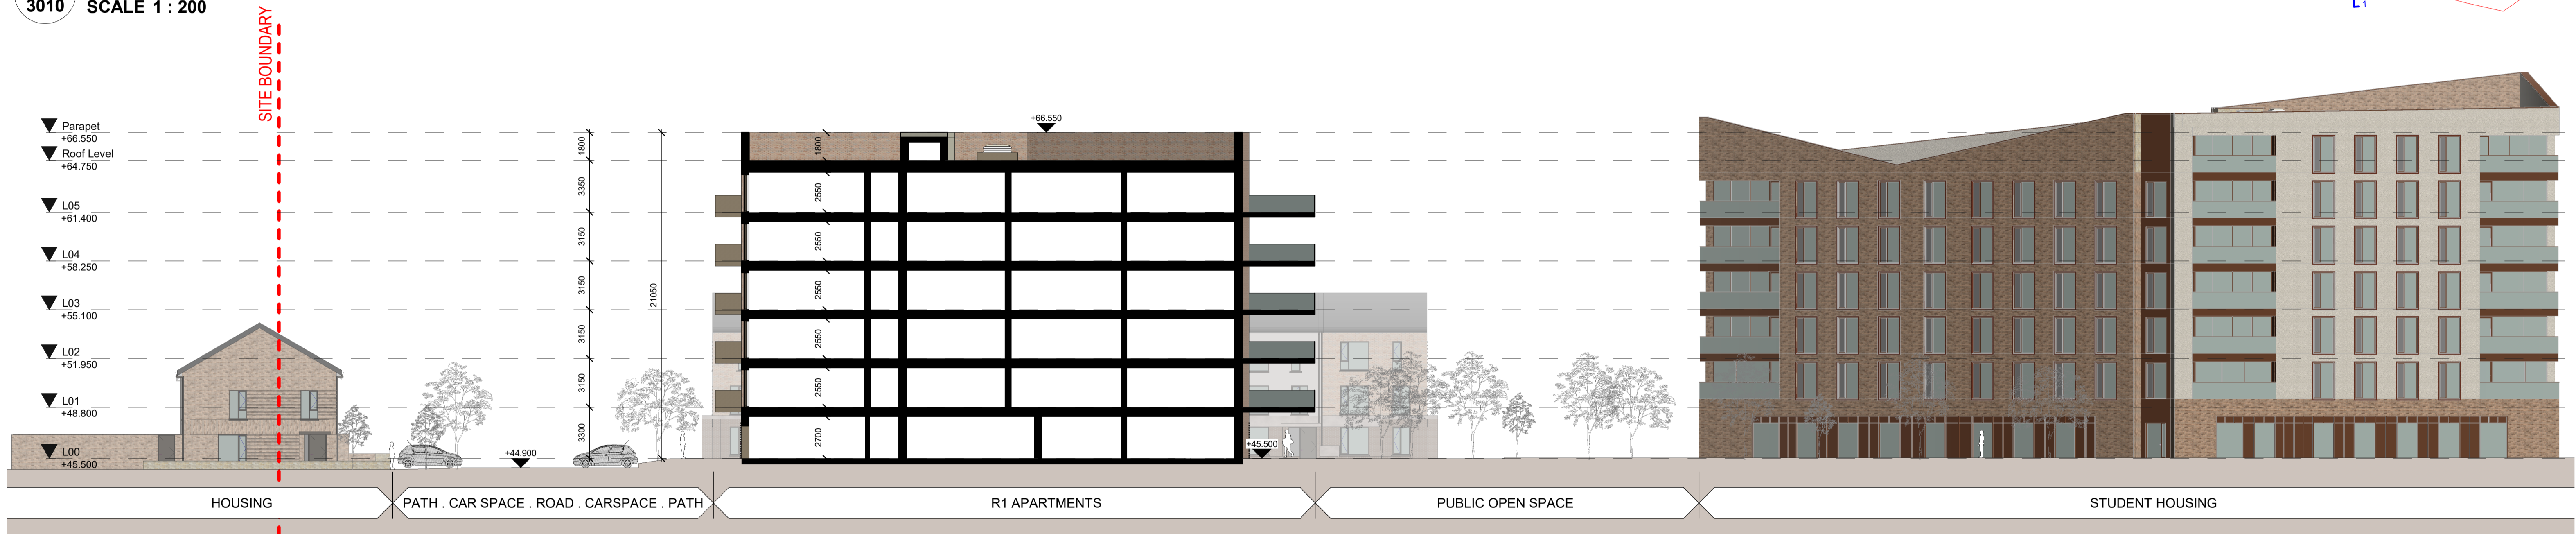

2 Section BB
 3010 SCALE 1 : 200

REV	DATE	DESCRIPTION	CKH	YF	DRN
P1	10/12/2022	ISSUED FOR PLANNING APPROVAL		RD	YF

STATUS CODE DESCRIPTION
ISSUED FOR PLANNING APPROVAL

CLIENT
Avenir Homes Limited

PROJECT
The Green Quarter

DRAWING
Block R1 Proposed Sections

Material Legend	
Key Value	Keynote Text
03	BRICK TYPE 3 TO SELECT FINISH
04	BRICK TYPE 4 TO SELECT FINISH
06	PPC ALUMINIUM FRAMED WINDOWS / DOORS TO SELECT FINISH
07	METAL BALUSTRADE TO SELECT FINISH
08	GLASS BALUSTRADE TO SELECT FINISH
21	METAL FINS (PRIVACY SCREEN) TO SELECT FINISH

PROJECT NUMBER 950814	DATE 10/12/2021
SCALE@ A1: 1 : 200	DRAWN/CHECKED: ROG/ RD
STATUS CODE: A1	DRAWING NUMBER ATH-HJL-R1-XX-DR-A-3010
	REVISION P1

Henry J Lyons
 Architecture + Interiors
 henrylyons.com

+353 1 888 3333
 info@henrylyons.com

51-54 Pearse Street
 Dublin D02 KA66