



ALL DIMENSIONS TO BE CHECKED ON SITE
 NO DIMENSIONS TO BE SCALED FROM THIS DRAWING
 DRAWING IS TO BE READ IN CONJUNCTION WITH RELEVANT CONSULTANTS DRAWINGS

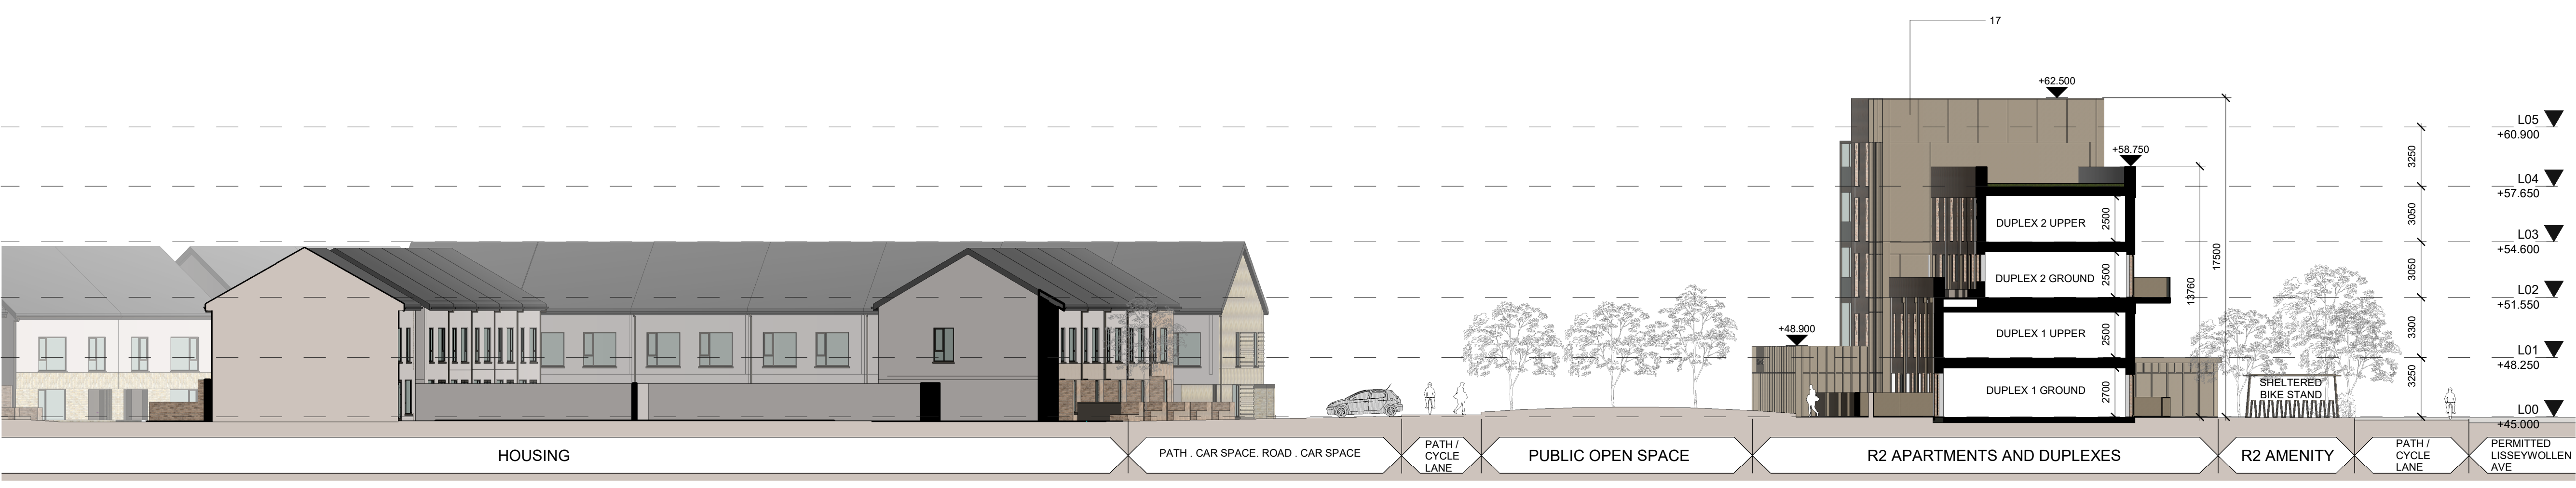

1 SECTION AA
3010 SCALE 1 : 200

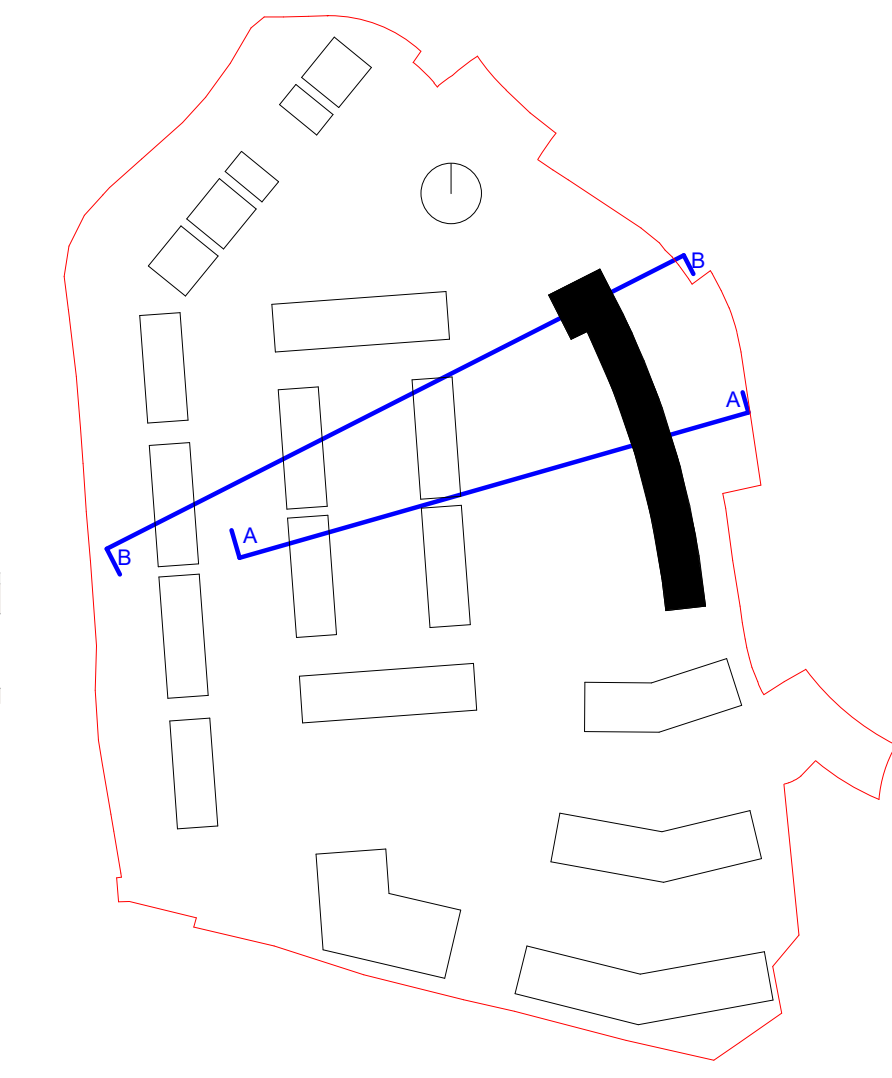

2 SECTION BB
3010 SCALE 1 : 200

Material Legend	
Key Value	Keynote Text
03	BRICK TYPE 3 TO SELECT FINISH
06	PPC ALUMINIUM FRAMED WINDOWS / DOORS TO SELECT FINISH
08	GLASS BALUSTRADE TO SELECT FINISH
10	RUSTICATED BRICKWORK (PROJECTING COURSE EVERY 3 COURSES)
17	METAL RAINSCREEN CLADDING TO SELECT FINISH
21	METAL FINS (PRIVACY SCREEN) TO SELECT FINISH

REV	DATE	DESCRIPTION	RD	MG
P1	10/12/2021	ISSUED FOR PLANNING APPROVAL	RD	MG

STATUS CODE DESCRIPTION
ISSUED FOR PLANNING APPROVAL

CLIENT
Avenir Homes Limited

PROJECT
The Green Quarter

DRAWING
Block R2 Proposed Sections

PROJECT NUMBER: 950814
 DATE: 10/12/2021

SCALE@ A1: 1 : 200
 DRAWN/CHECKED: ROG/ MC & CM

STATUS CODE:	DRAWING NUMBER	REVISION
A1	ATH-HJL-A-3010	P1

Henry J Lyons

Architecture + Interiors
 henrylyons.com
 +353 1 888 3333
 info@henrylyons.com
 51-54 Pearse Street
 Dublin D02 KA66