


1 PROPOSED SITE SECTION A-A  
1 : 200



2 PROPOSED SITE SECTION B-B  
1 : 200



3 PROPOSED SITE SECTION C-C  
1 : 200

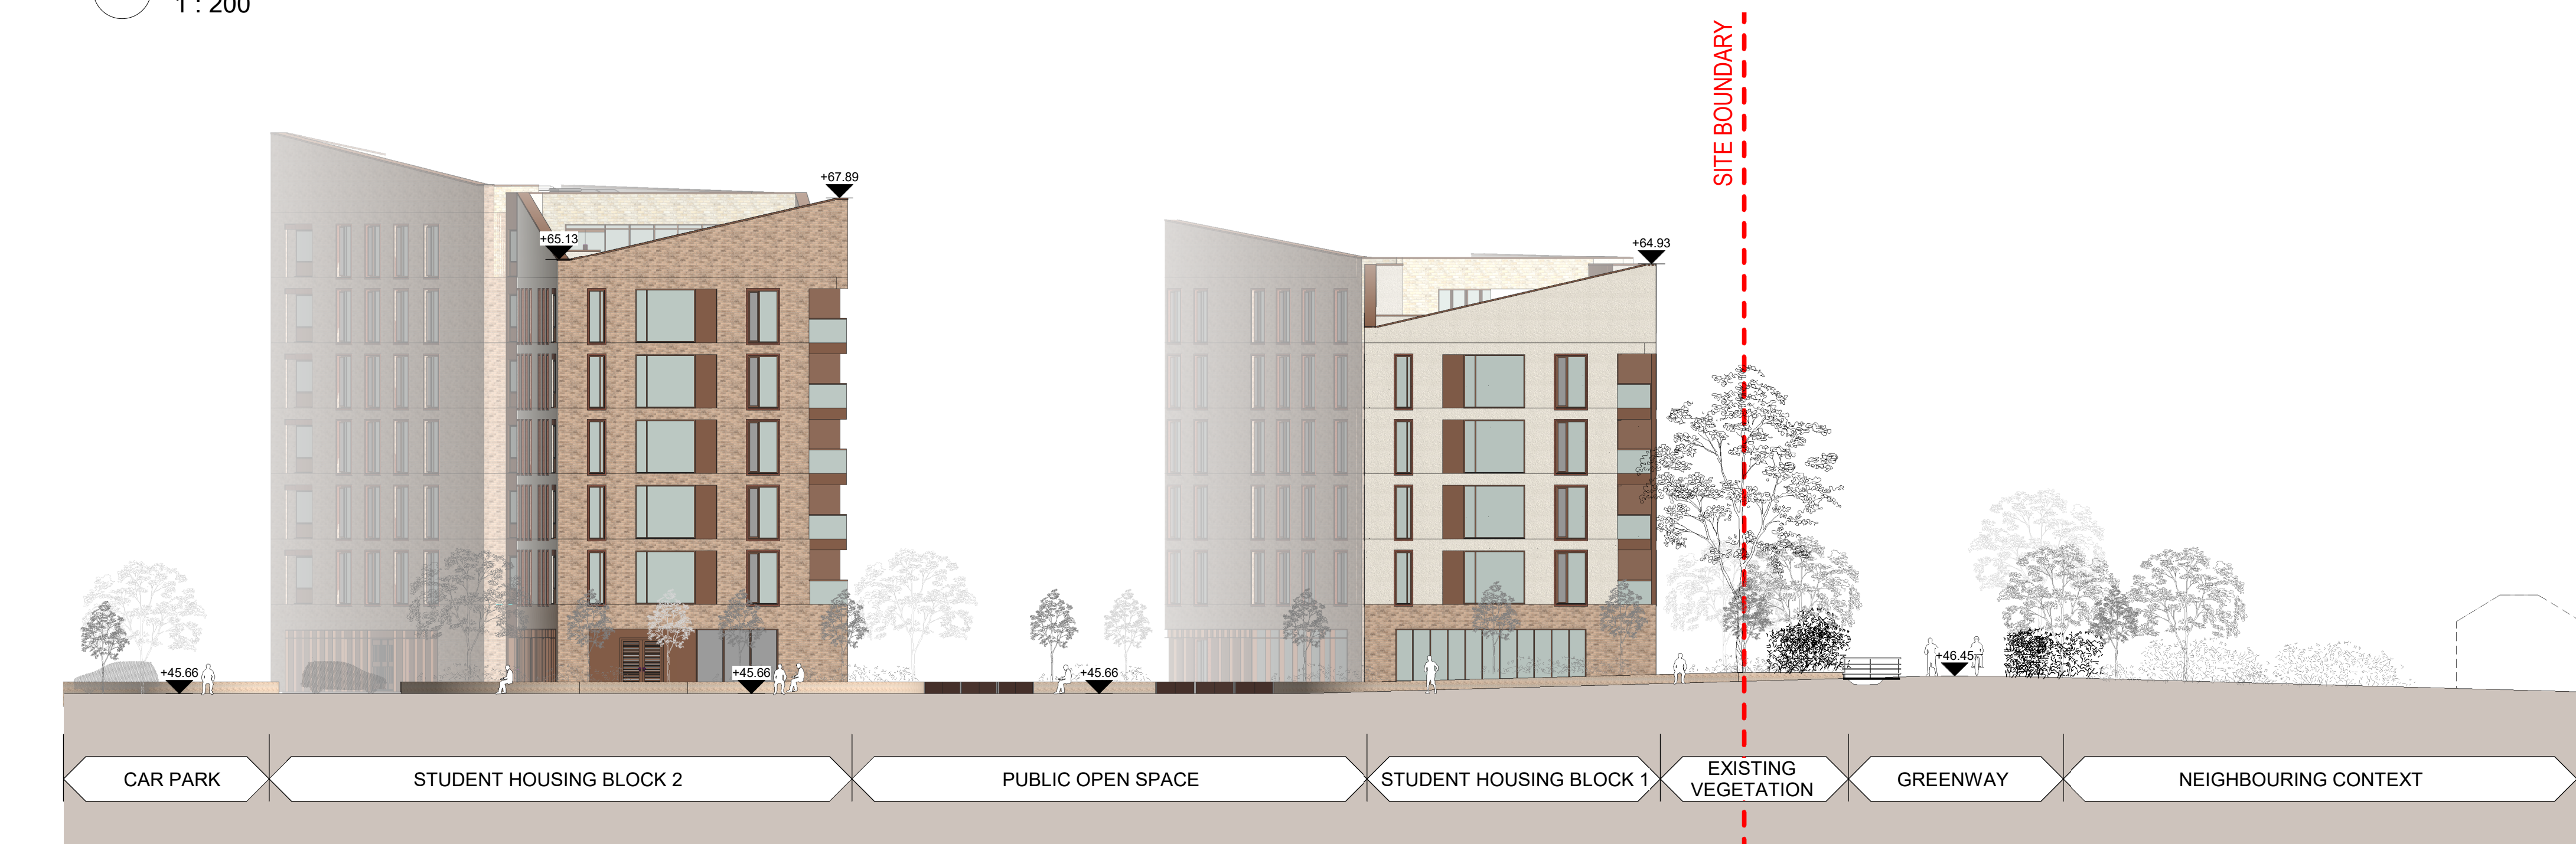

4 PROPOSED SITE SECTION C-C1  
1 : 200

| REV | DATE       | DESCRIPTION                  | ISSUED FOR PLANNING APPROVAL | RD | YF |
|-----|------------|------------------------------|------------------------------|----|----|
| P1  | 10/12/2021 | ISSUED FOR PLANNING APPROVAL |                              |    |    |

STATUS CODE DESCRIPTION  
**ISSUED FOR PLANNING APPROVAL**

CLIENT  
**AVENIR HOMES LIMITED**

PROJECT  
**THE GREEN QUARTER**

DRAWING  
**PROPOSED SITE SECTIONS**

| PROJECT NUMBER | DATE                   |          |
|----------------|------------------------|----------|
| 65914          | 10/12/2021             |          |
| SCALE @ A0     | DRAWN/CHECKED:         |          |
| 1 : 200        | YF/CM                  |          |
| STATUS CODE    | DRAWING NUMBER         | REVISION |
| A1             | ATH-HJL-S-XX-DR-A-0004 | P1       |

**Henry J Lyons**

Architecture + Interiors  
henryjlyons.com  
+353 1 888 3333  
info@henryjlyons.com  
51-54 Parnass Street  
Dublin D02 X466