


LEGEND	
	GULLY
	PROPOSED TWIN WALL SURFACE WATER PIPES
	EXISTING SURFACE WATER PIPES
	PROPOSED PVC FOUL SEWER PIPES
	EXISTING FOUL SEWER PIPES
	PROPOSED 125mm PE WATERMAIN
	WATERMAIN TO BE CONSTRUCTED
	BOUNDARY LINE
	PROPOSED SURFACE WATER MANHOLE
	PROPOSED FOUL SEWER MANHOLE
	EXISTING MANHOLE
	PROPOSED MANIFOLD SUPPLY
	PROPOSED AIR CHAMBER
C.L.	COVER LEVEL
I.L.	INVERT LEVEL
	ANCHOR/THRUST BLOCK
	NON-RETURN VALVE
	SLUICE VALVE
	SCOUR VALVE
	HYDRANT
	DRY RISING MAIN
	AIR VALVE
	WATER METER
	DROP MANHOLE
	ELECTRIC POLE
	TELEPHONE POLE
	LAMP POST
NOTES: ALL LEVELS RELATE TO MALIN HEAD DATUM.	

PROPOSED NORTHERN WASTEWATER AND SURFACE WATER DIVERSION

SCALE 1:250

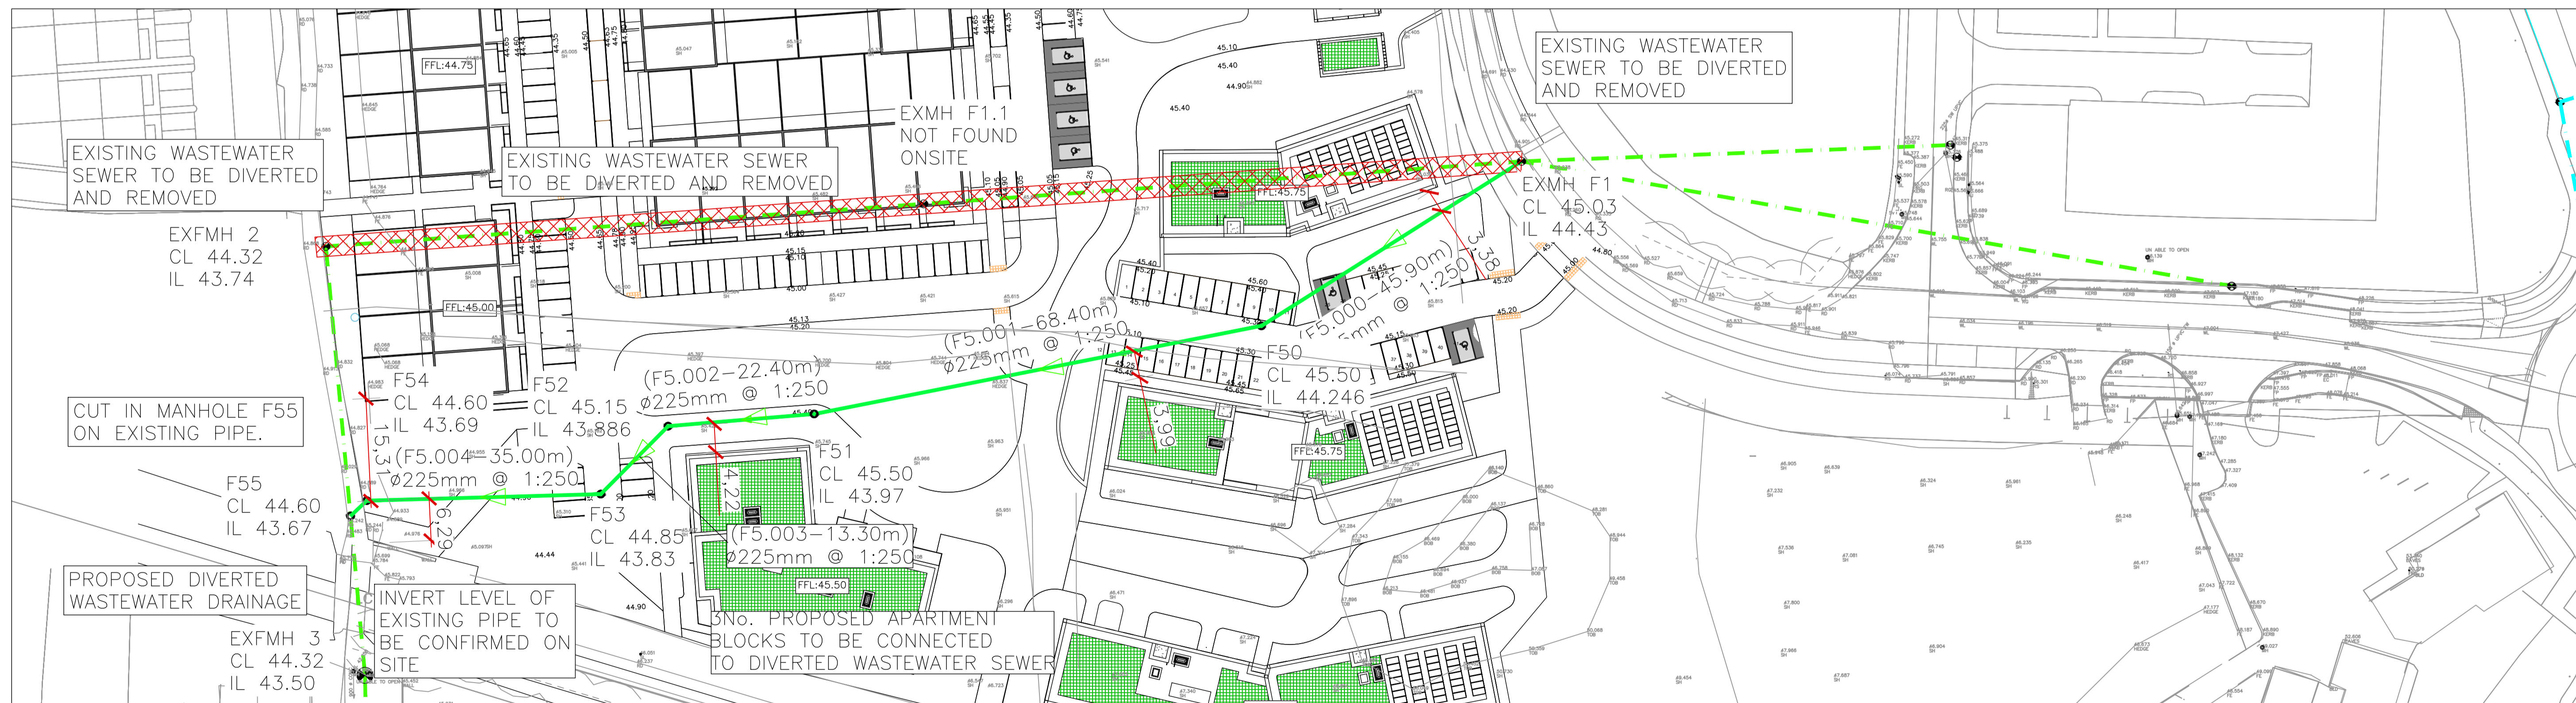


PROPOSED SOUTHERN WASTEWATER AND SURFACE WATER DIVERSION

SCALE 1:250

S2 - INFORMATION

© ORS
This drawing and any design herein is the copyright of the Consultants and must not be reproduced without their written consent. All drawings remain the property of the Consultants.
Figured dimension only to be taken from this drawing. All dimensions to be checked on site. Consultants to be informed immediately of any discrepancies before work proceeds.

REV NO:	DATE:	REVISION NOTE:	DWN BY:	CKD BY:
P01	15/09/2021	ISSUED FOR INFORMATION	SG	MH
P02	10/11/2021	ISSUED FOR INFORMATION	SG	MH

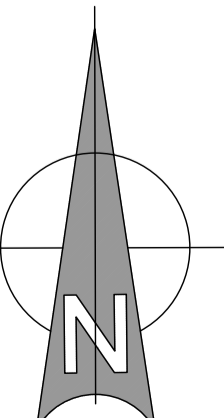

CLIENT:	AVENIR HOMES LTD.		
PROJECT:	THE GREEN QUARTER SHD AT CARTRONTROY, KILNAFADDOGE AND LISSYWOLLEN (TOWNLANDS), ATHLONE, CO. WESTMEATH		
TITLE:	PROPOSED DIVERSIONS OF WASTEWATER AND SURFACE WATER SEWERS		
DRAWN:	CHECKED:	APPROVED:	JOB NO:
SG	MH	AP	211_035
DATE:	SCALE:	DRAWING NO:	REV:
10/11/2021	1:250, 1:500	211_035-ORS-Z0-00-DR-C-410	P01

ORS

Dublin | London | Mullingar
T: +353 1 5242050 | W: www.ors.ie | E: info@ors.ie
ISO 9001:2008 QUALITY ASSURED COMPANY