



FOOTPATH AND ROAD AREAS TO BE TAKEN IN CHARGE

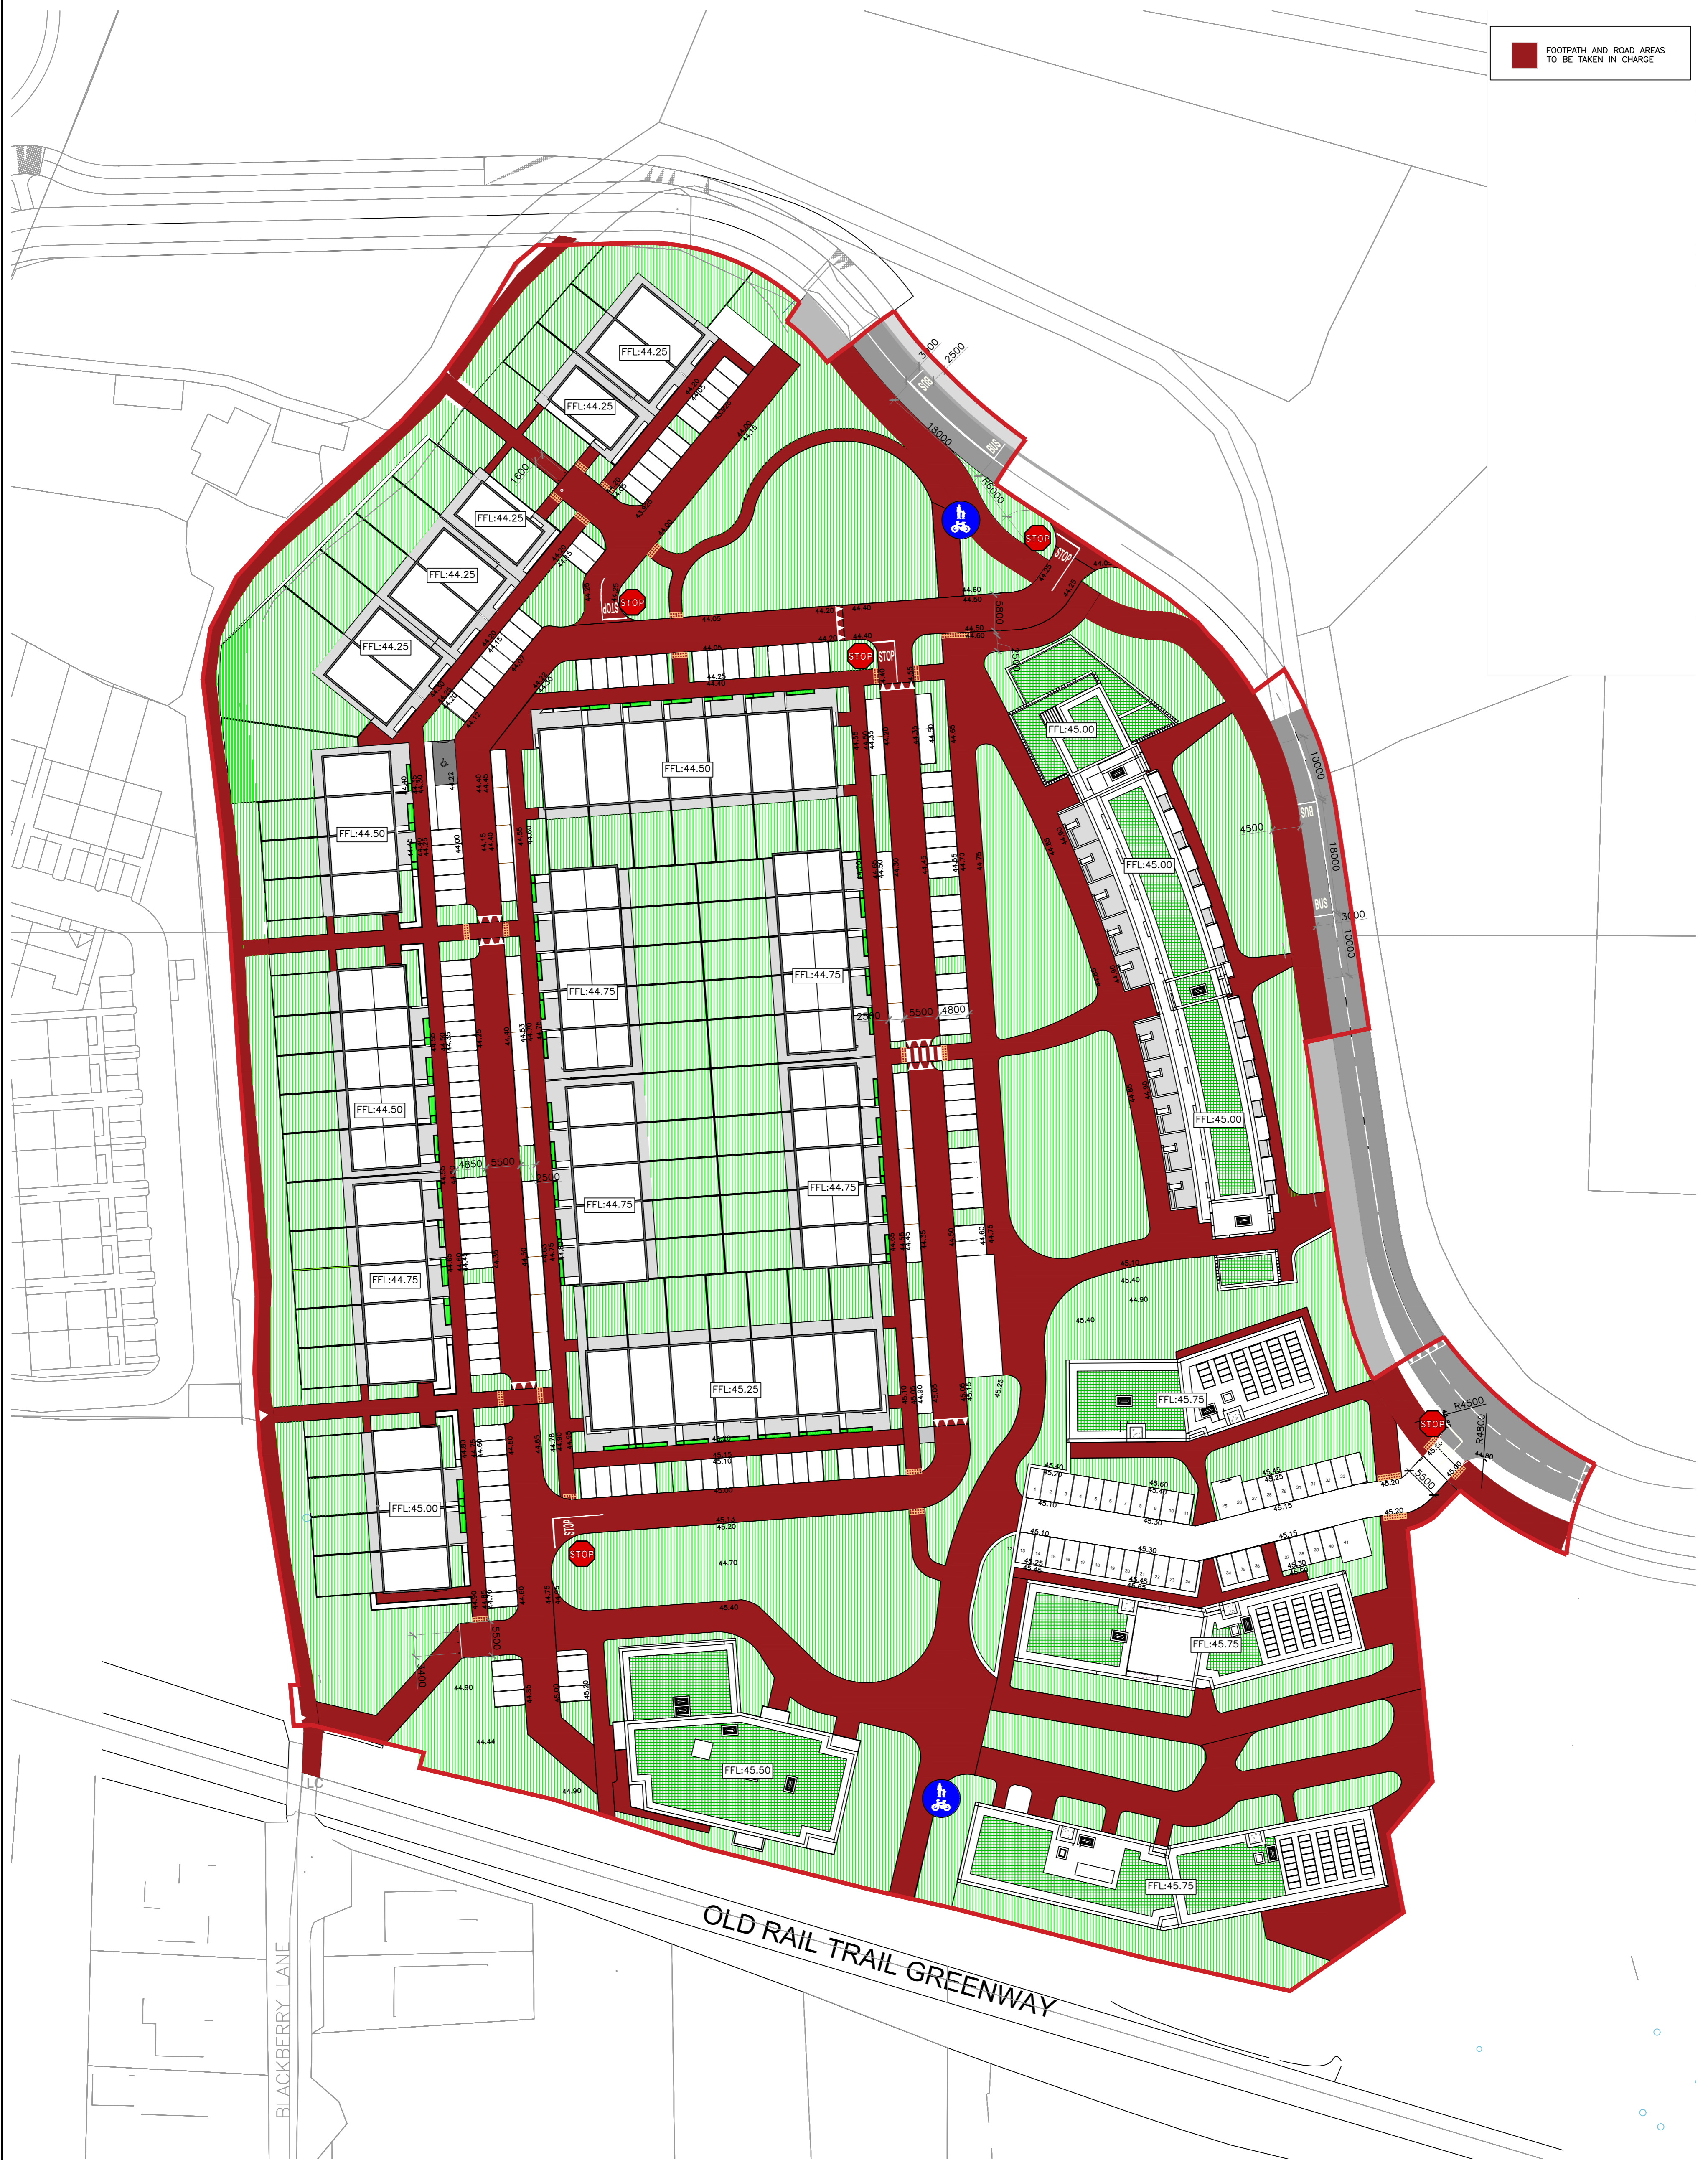

S2 - PLANNING

© ORS
 This drawing and any design hereon is the copyright of the Consultants and must not be reproduced without their written consent. All drawings remain the property of the Consultants.
 Figured dimension only to be taken from this drawing.
 All dimensions to be checked on site.
 Consultants to be informed immediately of any discrepancies before work proceeds.

REV NO:	DATE:	REVISION NOTE:	DWN BY:	CKD BY:
P01	03/12/2021	ISSUED FOR PLANNING	TC	AP

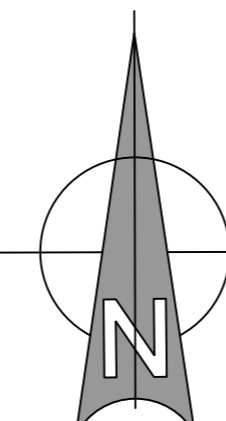

CLIENT:	AVENIR HOMES LTD.			
PROJECT:	THE GREEN QUARTER SHD AT CARTRONTROY, KILNAFADDOGE AND LISSYWOLLEN (TOWNLANDS), ATHLONE, CO. WESTMEATH			
TITLE:	TAKING IN CHARGE			
DRAWN:	CHECKED:	APPROVED:	JOB NO:	REV:
TC	AP	AP	211_035	P01
DATE:	SCALE:	DRAWING NO:		
03/12/2021	1:500	211_035-ORS-Z0-00-DR-TR-703		

Dublin | London | Mullingar
 T: +353 1 5242060 | W: www.ors.ie | E: info@ors.ie
 ISO 9001:2008 QUALITY ASSURED COMPANY